

LUCAS COUNTY, OHIO

REQUIREMENTS FOR INSTRUMENTS

OF

CONVEYANCE IN LUCAS COUNTY

Pursuant to Ohio Revised Code (ORC) 319.203, the Lucas County Auditor and the Lucas County Engineer have adopted written standards for the conveyance of real property.

The purpose of these standards is to allow for the efficient operation of the Lucas County Tax Map Department, to maintain an accurate record of property ownership and parcel identity, and to collect an accurate conveyance fee required by Ohio Revised Code (ORC) Sections 319.20 and 322.02. Therefore, it is necessary that certain requirements and procedures be met before the approval of a property transfer.

Tax maps are maintained by the Lucas County Engineer's Office (Tax Map Department) on behalf of the Lucas County Commissioners for the benefit of the Board of Revision and the Auditor. The maps are kept in the Auditor's Office (ORC 5713.09).

The County Recorder cannot record deeds unless they are first endorsed as transferred by the Auditor (ORC 317.22).

The review process and the approval of a transfer DOES NOT insure clear title to a property. The Lucas County Auditor's Office and the Lucas County Engineer's Office bear no liability for any title problems that the reviewed descriptions may cause.

It should be understood that not all situations can be covered by these standards and requirements. When these situations arise, they will be addressed on a case-by-case basis and interpreted by the Auditor's and/or Engineer's staff.

This document is divided into two sections. Section One is the Auditor's Office Requirements and Section Two is the Engineer's Office Requirements.

Anto Lopez 12-15-09
Lucas County Auditor Date

Keith Early 12-15-09
Lucas County Engineer Date

6-16-1997
Effective Date

12-15-09
Revised Date

SECTION ONE

REQUIRED BY THE LUCAS COUNTY AUDITOR'S OFFICE

I. APPLICATION OF TRANSFER AND CONVEYANCE RULES

The following rules apply to any transfer and conveyance of an interest in real property made by conveyance, partition, devise, descent, court order, certificate of transfer, affidavit, or any other document that would cause any of the following:

1. **Change in The Name of Owner(s) of Land**
Any document that creates, transfers, or terminates any interest in land or minerals that would cause the County Auditor to change the name of the owner or any one of the owners must be presented to the County Auditor under O.R.C. 319.20.

2. **Change in Description**
Any document that changes, corrects, or amends the description of any parcel of land must be presented to the County Auditor under O.R.C. 5713.02.

3. **Transfer of Interest that may affect true value**
Any document that creates, transfers, or terminates any interest in land that may affect the true value of a parcel for real property tax purposes must be presented to the County Auditor under O.R.C. 5713.03.

II. SPECIAL TRANSFERS

The following transfers are subject to special requirements:

1. **Transfer of Survivorship Interest**
A transfer of a survivorship interest shall be made pursuant to O.R.C. 5302.17 only upon certificate of transfer or upon affidavit to which is attached a certified copy of a death certificate of the deceased joint tenant.

2. Transfer by Affidavit under O.R.C. 5301.252
A transfer of the name of the owner or any one of the owners may be made by affidavit pursuant to O.R.C. 5301.252(B) (1); the correction of a legal description may be made by affidavit pursuant to O.R.C. 5301.252(B) (4) and (B) (5); however, except in the case of the termination of a life estate or survivorship estate, no transfer shall be made by affidavit pursuant to O.R.C. 5301.252(B) (3).
3. Transfer on Death Deeds (T.O.D.)
A transfer created by a Transfer on Death Deed shall be made pursuant to ORC 5302.22 and 5302.23. Most Deeds will not create a transfer or require a transfer fee; however, an exemption form is required.

III. SPECIFIC REQUIREMENTS FOR ALL DOCUMENTS OF TRANSFER

All documents transferring an interest in real property that are subject to O.R.C. 319.20, including all court orders and certificates of transfer, shall contain all of the following:

1. Reference to Prior Instrument of Record
A reference to the County Recorder's volume and page of the record of the most recent prior recorded instrument by or through which the grantor claims title, as required by O.R.C. 319.20
2. Tax Mailing Address of Grantee
A statement of the complete tax mailing address of the grantee or any one of the grantees as required by O.R.C. 319.20.
3. Identification of Interest Conveyed
The grantor (or representative) shall inform the County Auditor in writing whether the grantor is conveying less than the grantor's current interest in the land. It is also the responsibility of the grantor (or representative) to inform the County Auditor what interest in the property each owner will have with the new deed of record. Total percentage must equal 100%.
4. Instruments to Conform to Law
All deeds and other instruments transferring an interest in Real Property shall conform to the laws of Ohio or the law of the place where the instruments were executed.

5. Documents of Transfer Shall Include Parcel Number and Address
The document of transfer shall include the County Auditor's Parcel Number(s) of the land and the current site address of the property, if any.
6. Conveyance Forms
No instruments will be transferred unless accompanied by a properly completed DTE 100 *Conveyance Fee Statement of Value and Receipt* or DTE 100 EX *Statement of Reason for Exemption from Real Property Conveyance Fee*.
7. Residential Rental Property Registration Notice-HB 294
Ohio Revised Code Section (R.C.) 5323.02 requires an owner of residential rental property to register a contact agent for that property with the county auditor's office within 60 days (including weekends and holidays) following the day a real property conveyance form for that property is filed with the county auditor. Failure to file this information in a timely manner may result in the assessment of a penalty of up to \$150 against the property that is the subject of the violation.

IV. TRANSFER AND CONVEYANCE FEES

Transfer and Conveyance Fees are expected at the time the documents are presented for transfer. Fees are accepted by cash or check only. Checks should be made payable to the Lucas County Auditor. Please do not include payment to other offices in Lucas County (i.e. recording fees, treasurer fees, engineer fees) in the check payable to the Auditor.

Checks presented to the Auditor must be accurate. The office is not able to provide change for checks written for more than the amount due. The office is unable to keep excess funds. Customers personally may add money to a check amount either in cash or an additional check if the original check provided is for an amount lower than the amount due. The Auditor will not accept blank checks to be left and filled in by Auditor staff. Please calculate the fees prior to dropping documents for transfer.

REAL PROPERTY

Conveyance Fee \$4.00 per thousand dollars of the sale price (eff. 01/15/09 per O.R.C. 322.02 & Resolution #08-1403) **** PLEASE NOTE: This conveyance fee increase included a sunset provision, such that the fee will return**

to the prior fee of \$3.00 per \$1,000 of real estate value after December 31, 2010.

Transfer (Parcel) Fee \$.50 per parcel described on the deed

New Plats \$.50 Parcel Fee per lot

Condominium/Amendment \$.50 Parcel Fee per unit

MANUFACTURED HOMES

Conveyance Fee \$4.00 per thousand dollars of the sale price

Transfer (Parcel) Fee \$.50 per mobile home certificate being transfer

Relocation Permit \$5.00

Any person who stops payment on a check which has been presented to transfer property, including transfers relating to the Forfeited Land Sale (and all associated fees), will be referred to the Lucas County Prosecutor's Office.

V. QUALITY OF DOCUMENTS

No transfer will be accepted by the County Auditor unless the documents presented meet all of the following requirements:

1. **Original Required**
The document of transfer must have the original signature of the grantor of affiant. In most cases, a copy of a ***court order*** will be accepted, but the copy must bear the signature of a judge and show on its face that it has been filed with the Clerk of Courts or be a certified copy from the Clerk of Courts.
2. **Poor Original Not Accepted**
No document of transfer will be accepted which has attached to it a previous recorded document that is identified as a "Poor Original" or that is not legible to the County Auditor or County Engineer.
3. **Illegible Writing**

No document of transfer will be accepted in which the document or attachment to it is illegible as determined by the County Auditor or County Engineer.

4. Do not write in the top area of the form
Denoted as "FOR COUNTY AUDITOR'S USE ONLY". Write only below the area that states "GRANTEE OR REPRESENTATIVE MUST COMPLETE ALL QUESTIONS IN THIS SECTION". Doing so may result in the rejection of the document of transfer and a new form (DTE 100 or DTE 100 EX) will need to be completed.
5. County Engineer Approval
No document of transfer will be accepted which has not met the requirements of the County Engineer

SECTION TWO

REQUIRED BY THE LUCAS COUNTY ENGINEER'S OFFICE

The following requirements must be met if either of the following occurs:

- 1) The instrument of conveyance contains a legal description different from the previous grant vesting title to the current grantor; or,
- 2) The transfer involves more than one parcel resulting in a creation of a new tax parcel.

Adopted under *Ohio Revised Code*, Section 319.203.

I. REQUIREMENTS FOR ALL RECORDED LOTS OF RECORD

1. All instruments conveying a recorded lot in a municipality or recorded subdivided area must designate the Auditor's parcel number(s), lot number(s), the official recorded name, the Volume and Page(s) or instrument number reference of official record, and the prior recorded deed reference if any exists.
2. Any out-lot or portion of a recorded lot must have an accurate description to establish a tax structure for the portion being conveyed, so as to enable the County Offices to determine the remainder or balance left, based on the current Tax Maps and Parcel Numbers.
3. Any area being conveyed in what is commonly known, as an "Unrecorded Plat" must have a metes and bounds description.
4. Poor originals will not be accepted. No document of transfer will be accepted which is, or has an attachment to it, which is illegible as determined by the County Engineer or County Auditor.

II. REQUIREMENTS FOR EXISTING METES AND BOUNDS DESCRIPTIONS OF RECORD

1. All existing metes and bounds descriptions of record, which do not create or alter the current tax structure of a parcel(s) will be checked by the

Lucas County Engineer's Office to verify and identify to the Lucas County Auditor the tax parcel(s) to be conveyed.

2. All existing metes and bounds descriptions of record must be described verbatim as witnessed by the instrument of previous record and transfer. The corrections of scrivener errors, omissions or other obvious mistakes are permitted in order to make the description more accurate.
3. Any existing metes and bounds description which, since the previous conveyance, has been incorporated into a municipality or other political subdivision by means of annexation must be changed to reflect its new corporate location within the situate of the subject instrument of conveyance.
4. All instruments of conveyance attempting to convey the remainder or balance of an existing tax parcel(s) from which out-lots or exceptions to title exist must incorporate the following requirements:
 - A. Each out-lot or exception of the original tract(s) must be described verbatim, along with the prior recorded deed reference. The corrections of scrivener errors, omissions or other obvious mistakes are permitted in order to make the description more accurate.
 - B. Each documented exception must recite the situate as defined in section III, (1,A) and its recorded source by which it can be readily verified. It is not the intent that all easements and restrictions are to be recited unless they are on the previous instrument or readily available.
5. All instruments of conveyance using exceptions to convey the remainder or balance of a tax parcel(s) shall incorporate a statement identifying the tax parcel(s) and district to be conveyed, and the current taxable area as witnessed by the Lucas County Auditor's tax duplicate for the subject conveyance. (i.e., it is the intent of this instrument to convey all of Tax Parcel(s) number and district, containing acreage or footage, as shown by the Lucas County Auditor.) The County Engineer's/Auditor's Office will assist in furnishing the parcel(s) number when requested.
6. All metes and bounds descriptions must contain all the information pertaining to the description that will be used on the legal instrument form when checked by this Office for pre-transfer verification or approval.

III. REQUIREMENTS FOR NEW METES AND BOUNDS DESCRIPTIONS FOR CONVEYANCE

All new metes and bounds descriptions, must conform to the " Minimum Standards for Boundary Surveys in the State of Ohio", per Chapter 4733-37 of the Ohio Administrative Code, and must incorporate the following:

1. Situate:
 - A. Must denote state, county, township, municipality (if appropriate). It must also denote town, range, section, half or quarter section, etc.
 - B. Must denote deed reference as to the tract(s) of origination.
2. Starting Point:
 - A. All descriptions must be referenced to an established, monumented, point of beginning or commencement such as centerline intersections of streets or roads of record, established property corners of record, section and or quarter section corners or lines, etc.
3. Courses:
 - A. Each course of a new metes and bounds description should be a separate paragraph, and all courses must be stated in a clockwise direction from point of beginning to point of termination for the subject description.
 - B. Each course of a new metes and bounds description shall contain a bearing expressed in degrees, minutes and seconds and a distance recited in feet and decimal parts thereof, from point of origination to a point of termination of each course.
 - C. The basis of the bearings shall be given a in statement similar to the following:

"Bearings used hereon are based on an assumed meridian and are for the express purpose of showing angular measurement."
 - D. Each course must recite all monumentation, (See O.A.C. section 4733-37-03 of Minimum Standards), either placed or found, along each course, or at the point of origination and/or termination of

each course. This recitation shall include the type, size and material of each monument.

- E. Every boundary monument and/or reference monument set by the surveyor shall when practicable, be in accordance with O.A.C. section 4733-37-03 of the Minimum Standard for Boundary Surveys in the State of Ohio.
 - F. Each course must show all other common lines such as centerlines of roads, rivers, streams, etc. quarter or half section lines, or any other pertinent common line of record or interest as witnessed by the survey for the conveyance.
4. Curves:
Any course of a new metes and bounds description which is a curve must contain the direction of the curve (right or left), delta angle, arc length, the radius (in feet and decimal parts thereof), chord length and chord bearing of same.
5. References:
All references to roads, rivers, streams, railroads, etc. must use current or existing numbers or names of record. Old and original names may also be mentioned if they would add clarity.
6. Acreage:
- A. All new metes and bounds descriptions must give the acreage contained within its perimeter and calculated to at least the third decimal place. Calculated square footage may also be mentioned as an option. Areas shall be given for both the total area of the parcel and the area in the road right of way.
 - B. Whenever a new metes and bounds description encompasses two or more taxing districts, or two or more tax parcels, a breakdown of the total acreage must be recited as to the entire description as required in each existing tax parcel (see 6A) to create an accurate tax structure.
7. Prior Deed Reference:
The deed reference(s) from which the grantor of the conveyance acquired title must be recited.

8. All new metes and bounds descriptions will be subject to computer verification as to the accuracy of the traverse closure (1/10,000 minimum allowable traverse closure) of the area as described. Whenever this process is necessary there will be a delay in approving the conveyance for transfer purposes. **It is suggested that the surveys be presented for pre-transfer approval at least 24 hours in advance of making the survey available for transfer. Surveys can be submitted for pre-approval to the Tax Map Department, currently located in the Auditors Office on the 7th floor of One Government Center.**
9. All instruments containing new metes and bounds descriptions, which meet all of the aforementioned requirements will be stamped "Description Checked" Approved, and the proper notations will be made on the instrument of conveyance, verifying a correct tax structure to the County Auditor.
10. Whenever the descriptive content of any legal instrument of conveyance is determined to be ambiguous, vague or in error, it will require that a statement of intent and/or nature be incorporated as part of the instrument, to clarify the parcel(s) to be conveyed.
11. All splits less than 5 acres must be approved by the Local Planning Authority.
12. Descriptions other than metes and bounds may be acceptable if they properly describe the tract, i.e., "Being 10 feet of the west side of Lot No. 1000, etc." and they reference a previously approved Plat.
13. All splits lying within any unincorporated area of Lucas County must also be accompanied by an "Access Permit" obtained through the County Engineer's Office.

IV. SURVEYOR:

1. All new metes and bounds descriptions shall be prepared by a registered surveyor and must incorporate the following:
 - A. Printed Surveyor's name and address.
 - B. Ohio Registration Number and Seal.
 - C. The date of writing and/or survey.

- D. Surveyor's signature.
- E. A statement indicating whether the subject description was prepared from an actual field survey or from existing records similar to the following:

The above description is based on a "field survey performed by _____ on month, day, year" or "from existing records".

- 2. All new metes and bounds descriptions must be accompanied by a plat of survey, signed and sealed by a registered surveyor.

All deeds with new metes and bounds descriptions not previously recorded shall comply with ORC 5301.25 Section B.

V. REQUIREMENTS FOR ALL PLATS OF SURVEYS

- 1. All plats of surveys shall conform to the "Minimum Standards for Boundary Surveys in the State of Ohio", per section 4733-37 of the Ohio Administrative Code.
- 2. All plats of surveys shall conform to the Lucas County Subdivision Rules and Regulations as adopted by the Lucas County Planning Commission.
- 3. Any author shall prepare a scaled drawing of every new metes and bounds description he or she originated, and make available a full sized copy of the drawing to be filed with the Lucas County Engineer's Office.
- 4. All plats of survey and plat drawings must incorporate the following details:
 - A. A situate, such that the general location of the subject survey can be readily identifiable. (This requirement should include the same information as established by Section III, Items 1, A and B of the "REQUIREMENTS FOR NEW METES AND BOUNDS DESCRIPTIONS FOR CONVEYANCE").
 - B. A north arrow with a clear statement as to the basis of the reference – Direction Used.

- C. The control station(s) or starting point reference as cited in the deed description.
 - D. All monumentation either found or placed, as cited by the metes and bounds description, together with a legend of the symbols used to identify the subject monumentation showing the type, size and material for each. If all monuments are identified individually, no legend will be required.
 - E. All tax parcel numbers of the adjoining properties along each boundary line of the subject survey.
 - F. All boundary information for each course as established by "REQUIREMENTS FOR NEW METES AND BOUNDS DESCRIPTIONS FOR CONVEYANCE" Section III, Sub-section 3, Items A thru F and Sub-Section 4, Item A.
 - G. A citation of pertinent documents and sources of data used as a basis for carrying out the work. This may include Field Book number and page or right of way drawing number for all limited access highway centerlines, if such record exists.
 - H. The scale of the subject drawing, both written and graphic.
 - I. The surveyors printed and signed name, Ohio Registration Number and reproducible Stamp and Seal.
 - J. See example Plat attached exhibit "A"
5. Vacating subdivision plats
All subdivision plats to be vacated shall be vacated in accordance with chapters 711 and 5553 of the Ohio Revised Code. Streets roads and alleys cannot be vacated and dedicated on the same plat if in the opinion of the County Auditor or the County Engineer the plat does not clearly show or delineate the intent of what is being vacated and or dedicated.
6. Easements
- A. Easements granted to the Board of Lucas County Commissioners will be subject to the same requirements as any other conveyance.
 - B. Easements on private property do not require a review of the description by the Tax Map Department before being recorded. However, it is in the best interest of the grantee and the grantor to

have them checked so that the parties involved may be advised to potential problems. The following guidelines are suggested:

- i. Have the easement location accurately described.
- ii. Have the place of commencement (starting point), located in/on a retraceable boundary line of a new or existing parcel of land.
- iii. Prepare the description by one of the following ways:
 - i. By bearing and distance of each course;
 - ii. By centerline description, such as "being a 20 foot wide easement; 10 feet on each side of the following described centerline;"
 - iii. By dimension and area, such as "a 30 foot wide strip of land adjacent to the east line of Lot Number 10 of Floodwater Acres Subdivision for the entire length of said east line, containing 500 square feet.
 - iv. Include a statement of intent for granting or use of the easement.

VI. MINIMUM DRAFTING REQUIRMENTS FOR ALL PLATS OR SURVEYS TO BE FILED WITH THE LUCAS COUNTY, OHIO ENGINEER'S OFFICE.

1. For All Plats
 - A. All letting shall be applied to the film without the use of intermediate film.
 - B. Survey drawings on 8½" x 11" or 8½" x 14" shall have a minimum letter size of 0.10 in height. The width factor shall be 1.
 - C. Survey drawings larger than specified in Section "B" above shall have a minimum letter size of 0.125 height. The width factor shall be 1.
2. Additional Requirements for Major Subdivisions

- A. All plats shall be on mylar drafting film with permanent ink. Sheets shall be 20 inches by 30 inches, minimum and 24 inches by 36 inches maximum.
- B. Requirements for ties to County monuments.
 - i. Surveys shall be required to tie into a minimum of two (2) monuments with established state plane coordinates, provided the survey is located within $\frac{1}{2}$ mile of an established monument, and a second monument is located within $\frac{1}{2}$ mile of the first monument or within $\frac{1}{2}$ mile of the survey be performed.
 - ii. The $\frac{1}{2}$ mile requirement is only required when the survey is located upon a roadway, section line, or $\frac{1}{4}$ section line where there is monumentation.
 - iii. Monuments with existing State Plane Coordinates can be identified by checking the Lucas County Engineer's "control point web application" and looking under the "reference" section.
 - iv. Proper identification of monuments must be denoted on the plat along with the coordinates and:
 - a. Coordinate system description, i.e. "NAD 83 (2007) Ohio North Zone 3401"
 - b. Specify vertical datum if any elevations are given, i.e. "NAVD 88"
 - c. Use the U.S. Survey Foot.
 - 1. The U.S. Survey Foot.
It is defined as: 1 meter = 39.37 inches.
 - v. When monuments with State Plane Coordinates are used, they shall be used to determine the basis of bearings for the plat.
- C. In order to facilitate expedience during the transfer of information into the Lucas County Cadastral Map, we are requesting an AutoCAD drawing of all platted areas at the time of recording. If you are not using the aforementioned software, submit the drawing in DXF

format. Additionally, the submitted file should contain the Layer Name, Color and Line Type format shown below. For font type and size of text, follow the Lucas County Engineer Standards relating to the scale of the drawing. The Lucas County Engineer Standards are available for download on the Lucas County Engineer's website.

- D. An example of an AutoCAD Drawing can be found on our website at <http://oh-lucascounty.civicplus.com/index.aspx?nid=62> (click on Government, Engineer's Office, Tax Map).

Description	Layer Name	Layer Color	Line Type	Font / Size
Address	A_A_NUM	16	Continuous	L.C. STD.
Buffer Lot	A_B_LOT	7	Continuous	L.C. STD.
Easement	A_EASE	8	Continuous	L.C. STD.
Lot Dim	A_L_DIM	2	Continuous	L.C. STD.
Private Road	A_PRVD	3	Continuous	L.C. STD.
ROW Dim.	A_RWDIM	11	Continuous	L.C. STD.
Sub. Lot Num.	A_SDIV_LOT	12	Continuous	L.C. STD.
Sub. Name	A_SUBDN	9	Continuous	L.C. STD.
Parcel Line includes Boundary Line	L_PAR	3	Continuous	
ROW Lines	L_PARROW	2	Continuous	
Buffer Lot Lines	L_BL	3	Continuous	
A.V.A.E. Easement Line	L_EASE	6	Dashed	
Private Road Lines (ROW)	L_PRVD	2	Long Dash Dot Dot	

The AutoCAD drawing should only contain the entities listed above with All Blocks, Unused Layer Names, Unused Line Types, Unused Font Types (a simple .txt font for all text would be appropriate) and any other unnecessary items PURGED from the drawing to include the foot symbol (`) from all dimensions. Your CAD operators should know how to do this using the PURGE command. If there are any questions regarding what exactly is needed, contact the Lucas County Tax Map Department at (419) 213-4437.

SAMPLE PLAT OF SURVEY

SAMPLE PROVIDED BY PLSO


COUNTY, OHIO
TOWNSHIP, CITY
SUBDIVISION & LOT N^o.
SECTION, TOWN, RANGE OR MILITARY SURVEY N^o.

DEED REFERENCE
BOOK _____ PAGE _____

PERTINENT DOCUMENTS AND
SOURCES OF DATA USED :

CLEAR STATEMENT AS TO
THE BASIS OF THE
REFERENCE DIRECTION
USED.

PROPERTY OWNER
DEED BOOK _____ PAGE _____

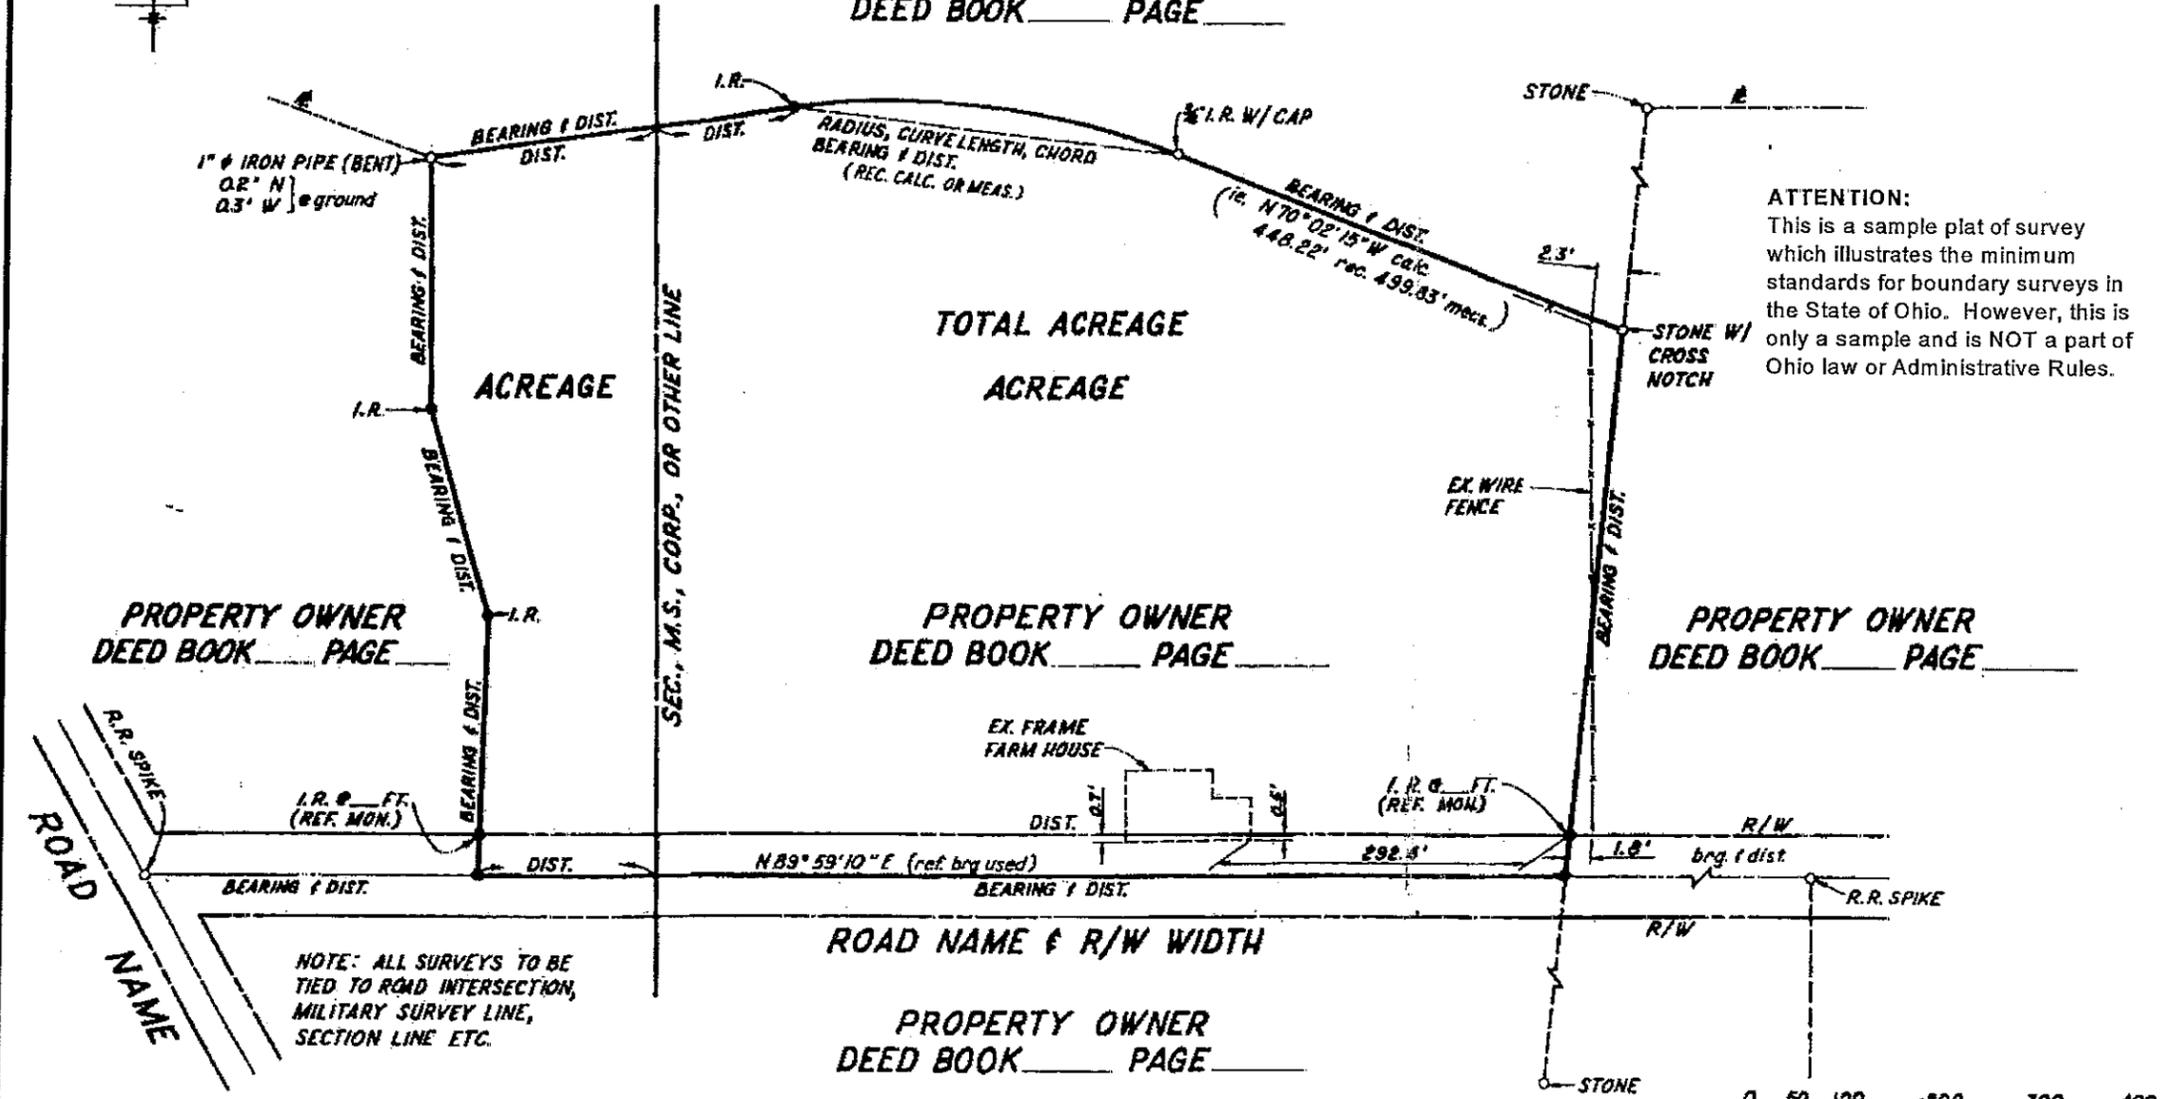

ATTENTION:
This is a sample plat of survey which illustrates the minimum standards for boundary surveys in the State of Ohio. However, this is only a sample and is NOT a part of Ohio law or Administrative Rules.

PROPERTY OWNER
DEED BOOK _____ PAGE _____

- LEGEND**
- MONUMENT FOUND
 - MONUMENT SET

NOTE: ALL SURVEYS TO BE TIED TO ROAD INTERSECTION, MILITARY SURVEY LINE, SECTION LINE ETC.

0 50 100 200 300 400
SCALE IN FEET



Signature
NAME OF SURVEYOR
OHIO REG. N^o.

CLIENT INFORMATION	
SURVEY CO. INFORMATION	
DATE: _____	SCALE: _____

MINIMUM STANDARDS FOR BOUNDARY SURVEYS
Published and Distributed as a Public Service
Professional Land Surveyors of Ohio, Inc.
2865 W. Dublin-Granville Road, Suite 700
Columbus, Ohio 43235-2204

