

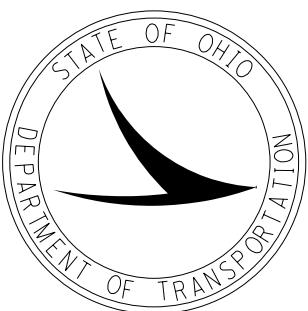
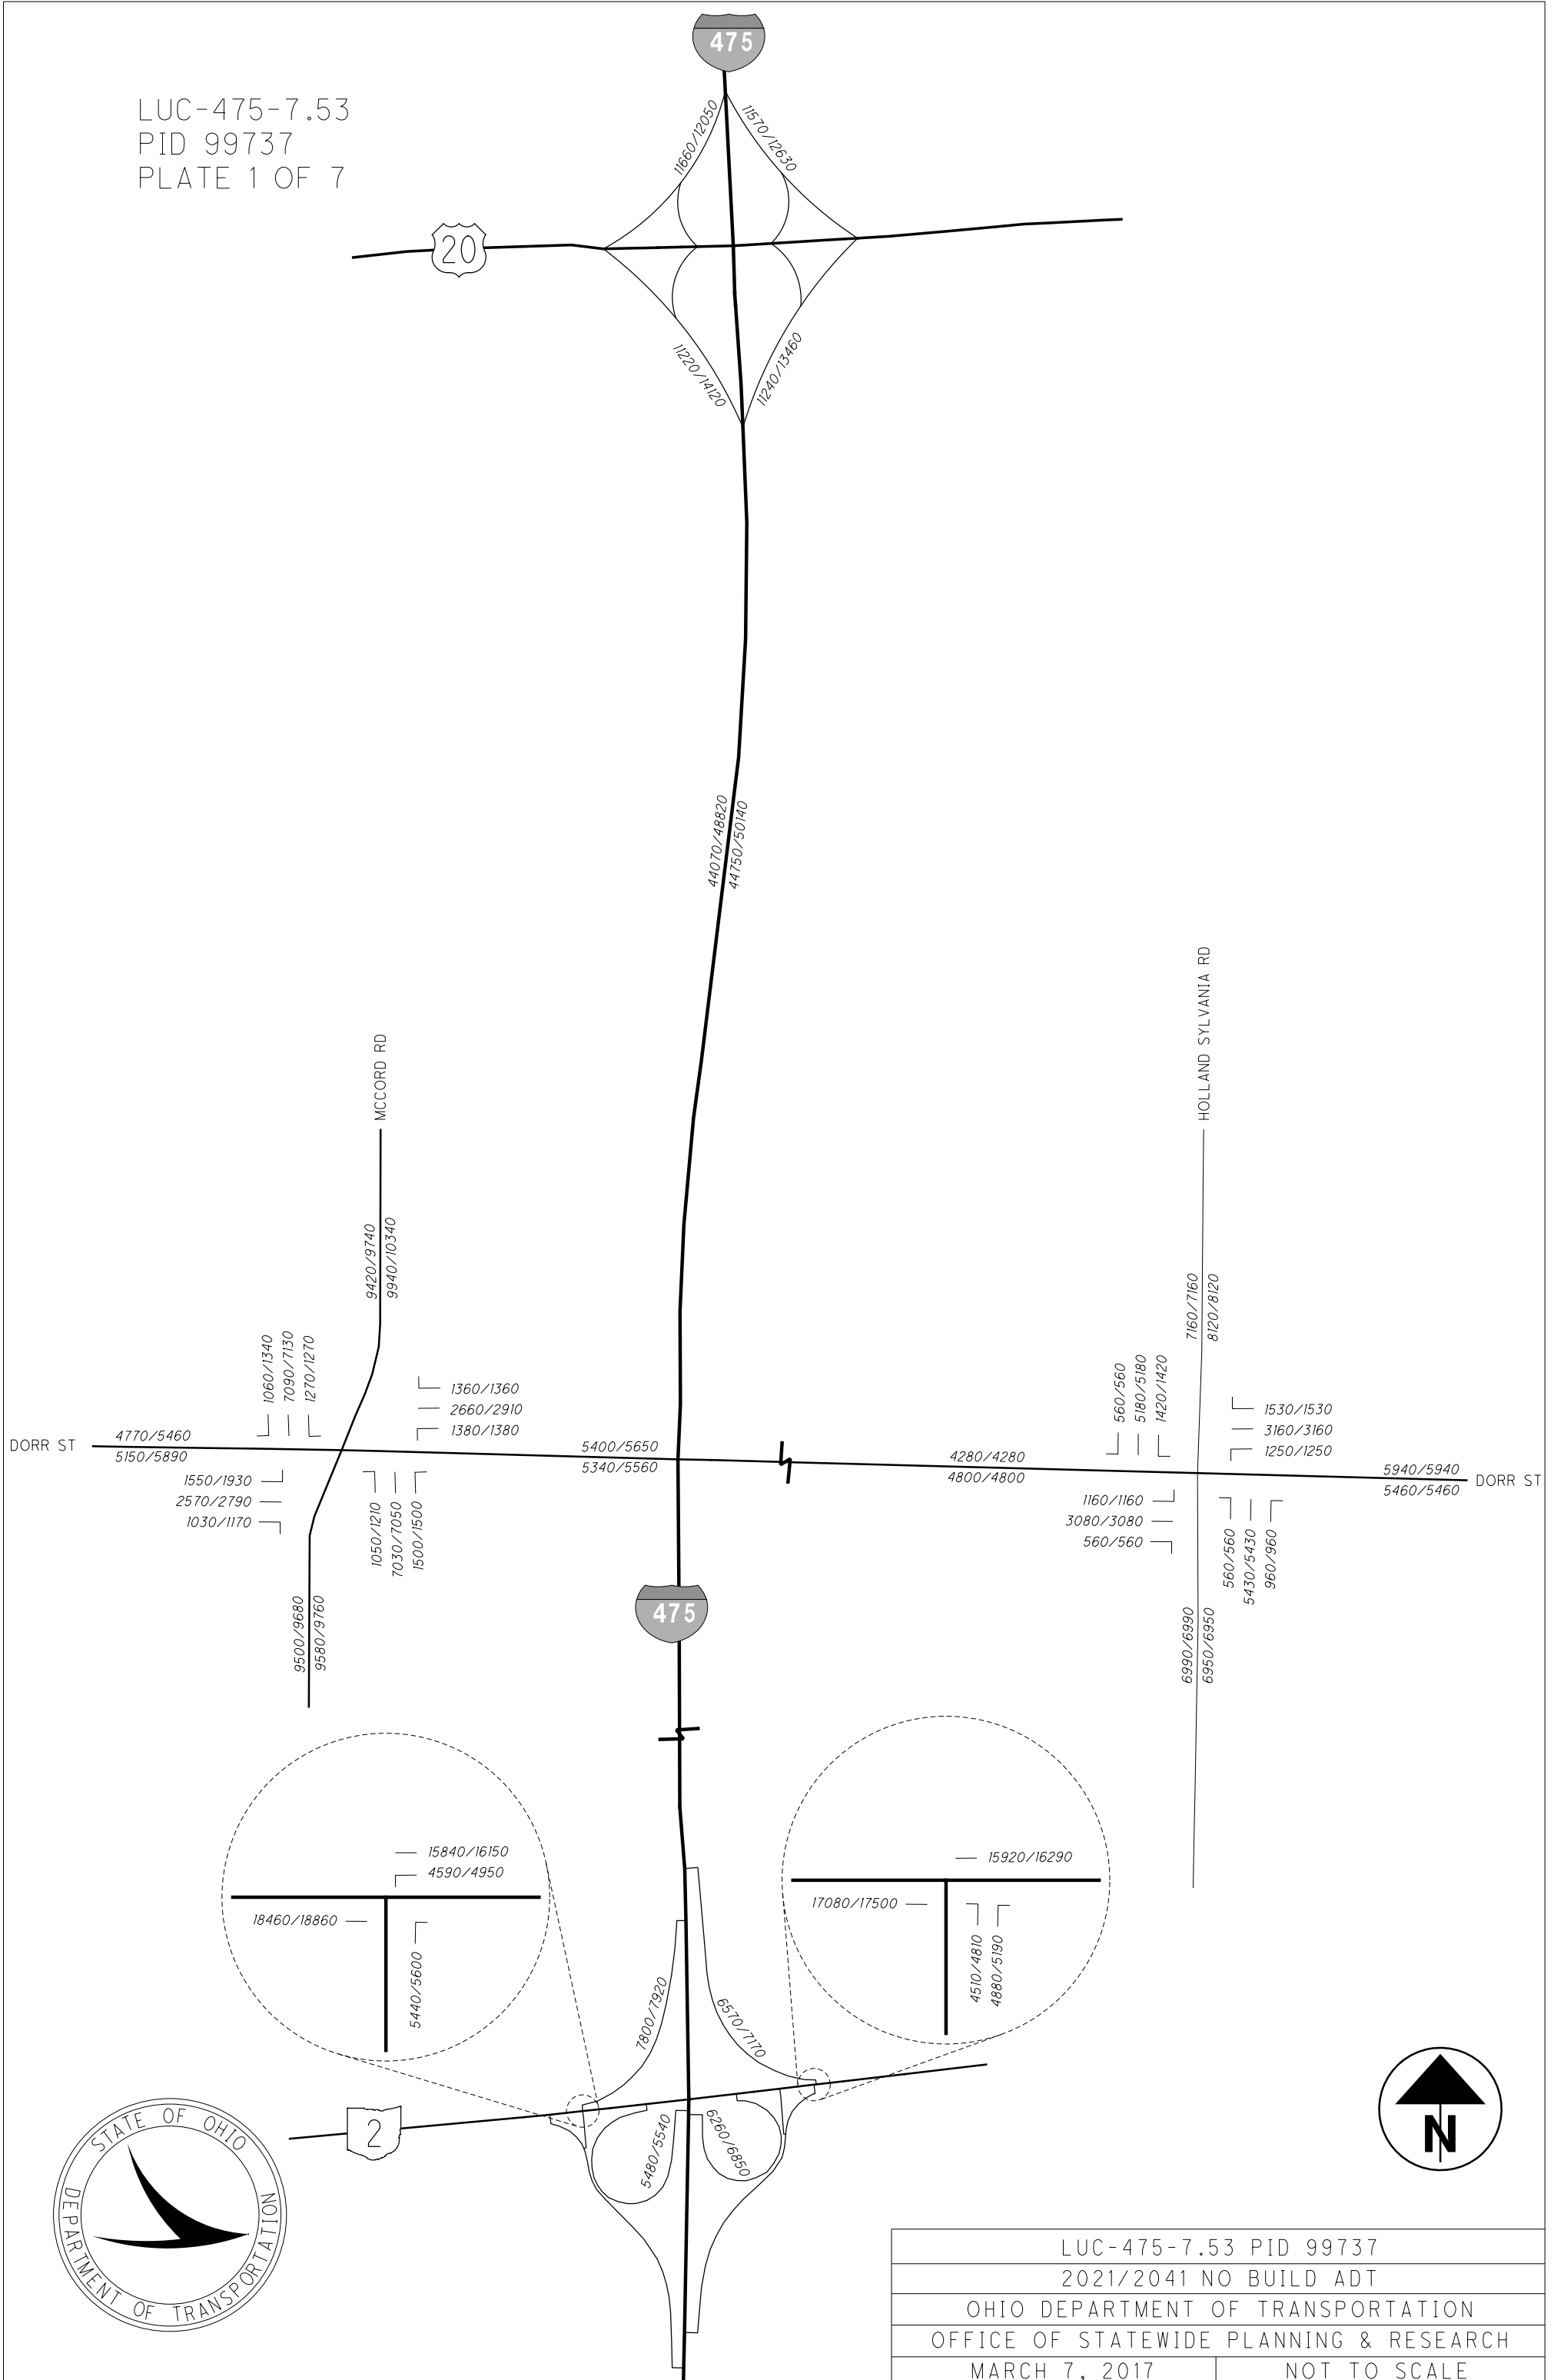


LUC-475-7.53
 PID 99737
 PLATE 1 OF 7

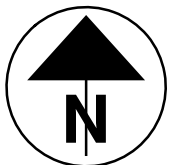



LUC-475-7.53 PID 99737	
2021/2041 NO BUILD ADT	
OHIO DEPARTMENT OF TRANSPORTATION	
OFFICE OF STATEWIDE PLANNING & RESEARCH	
MARCH 7, 2017	NOT TO SCALE

LUC-475-7.53
 PID 99737
 PLATE 2 OF 7

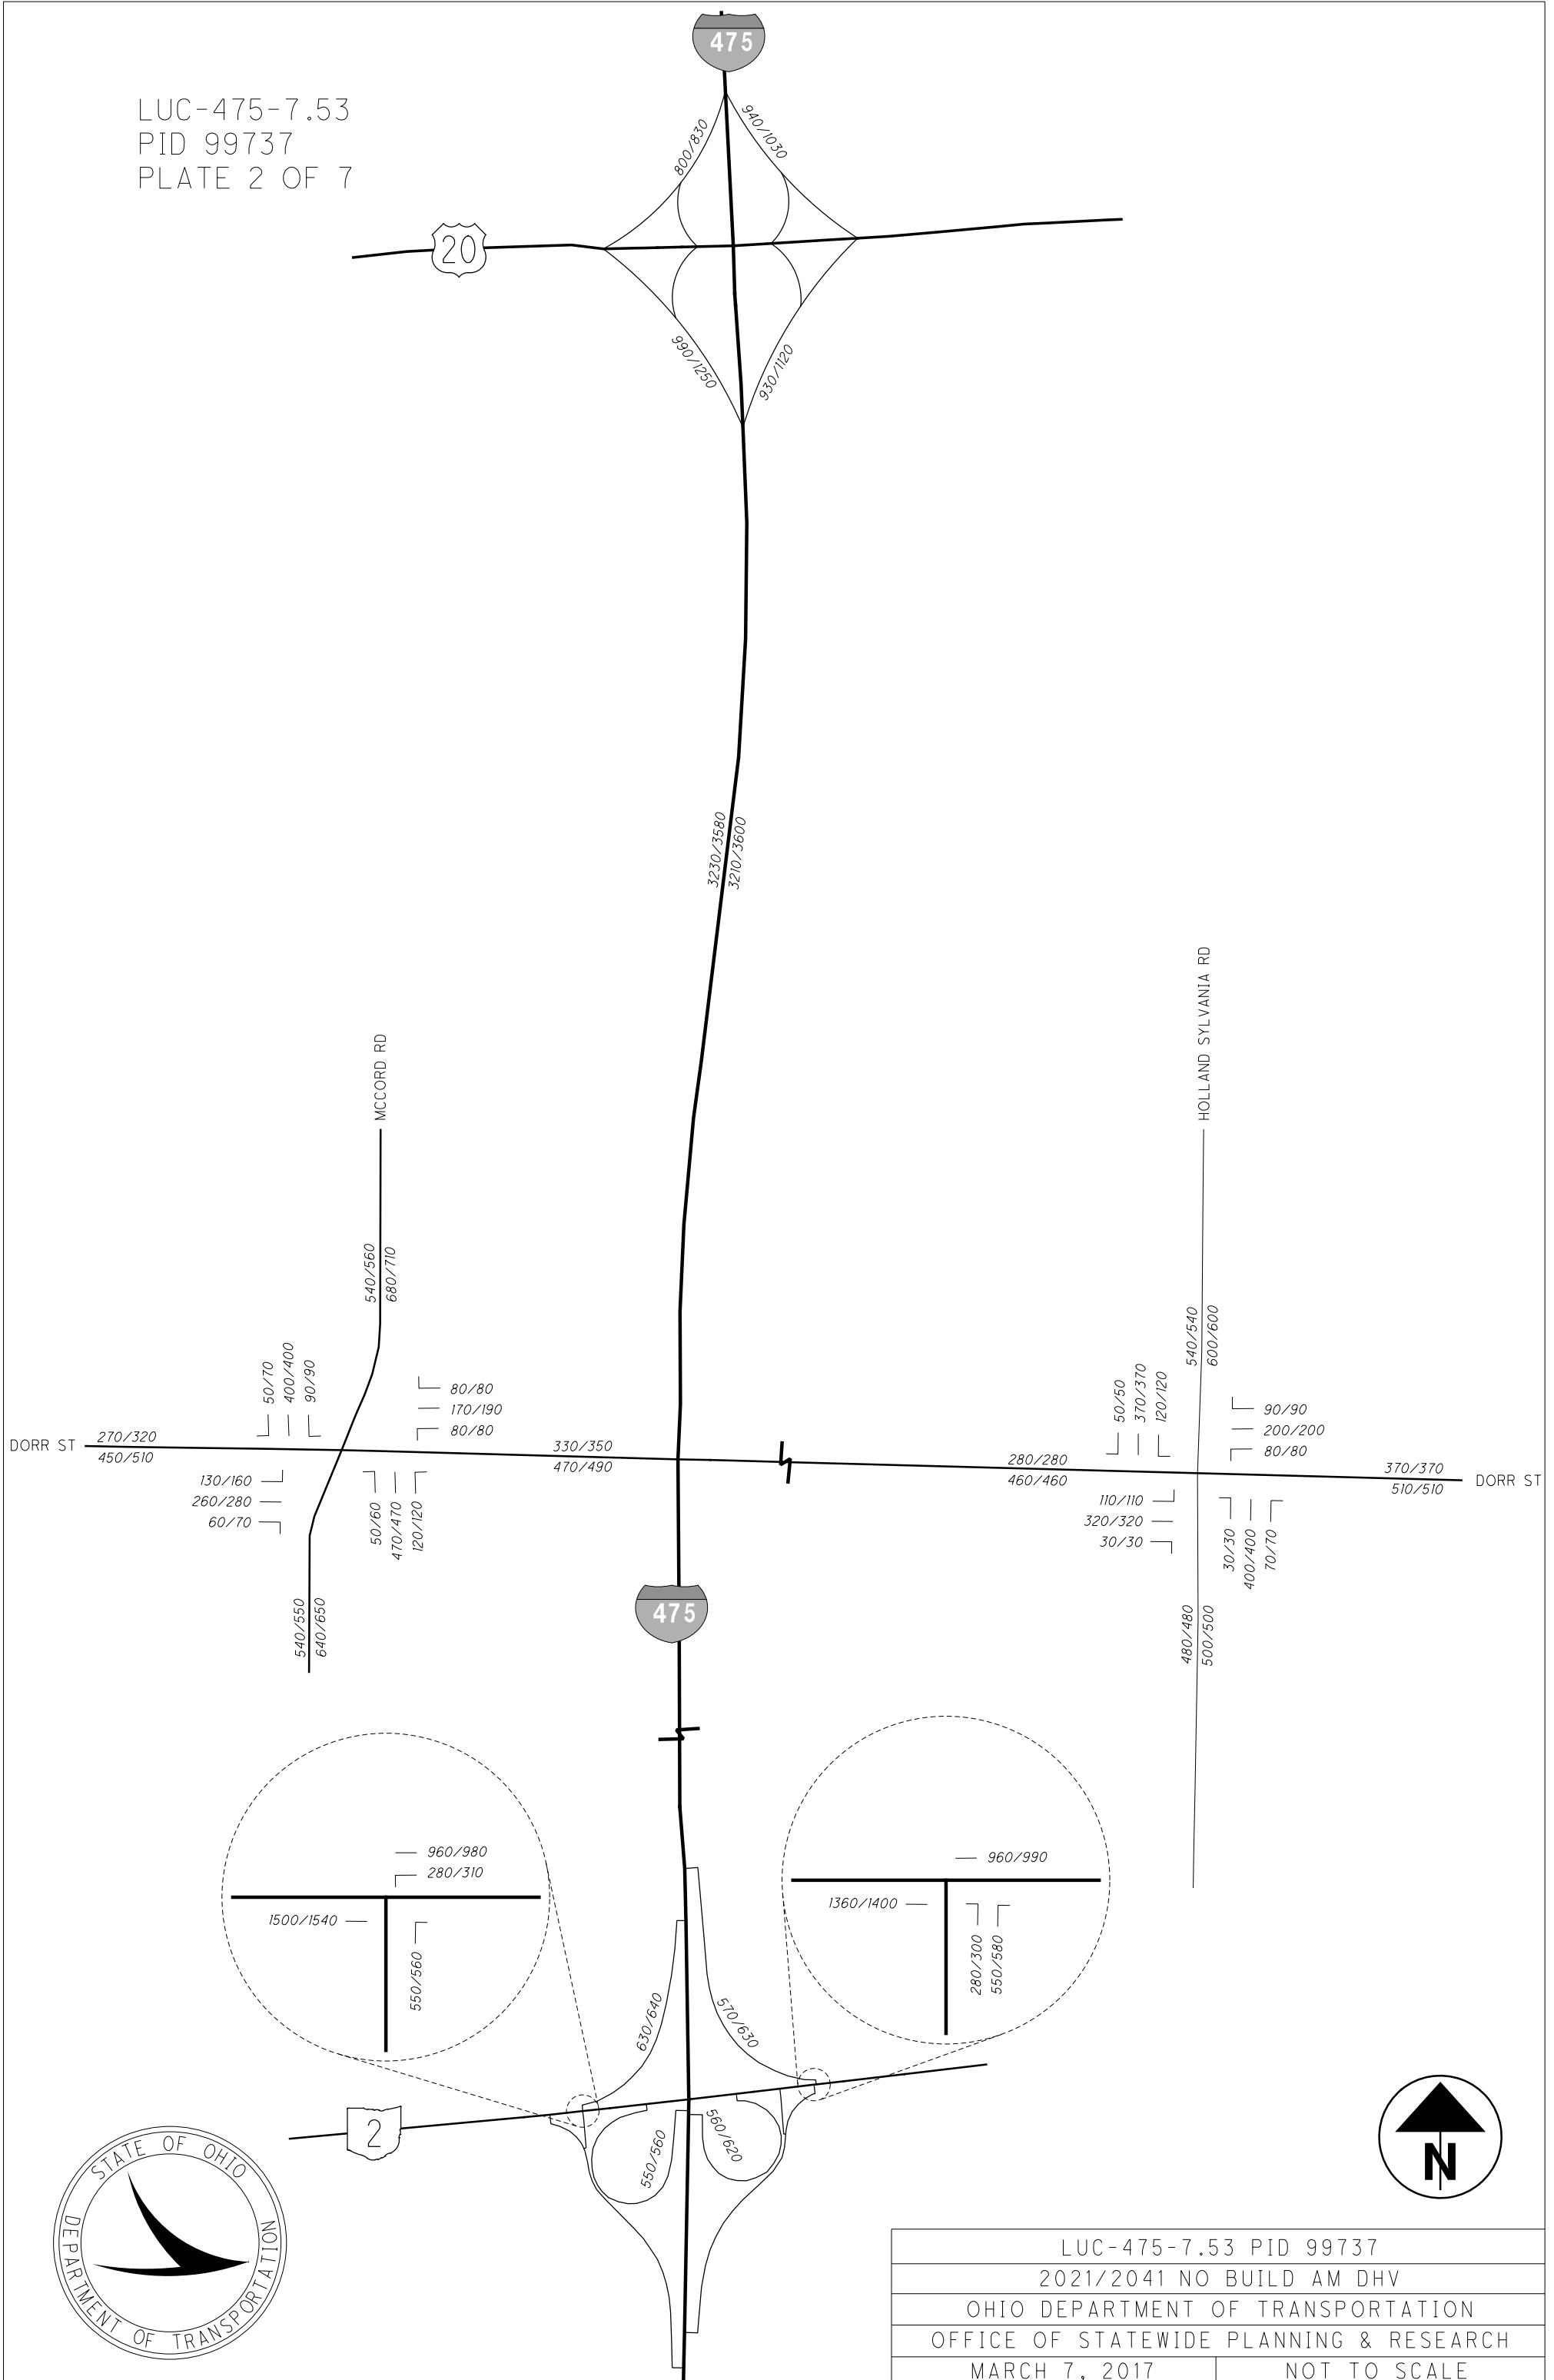



LUC-475-7.53 PID 99737	
2021/2041 NO BUILD AM DHV	
OHIO DEPARTMENT OF TRANSPORTATION	
OFFICE OF STATEWIDE PLANNING & RESEARCH	
MARCH 7, 2017	NOT TO SCALE

LUC-475-7.53
 PID 99737
 PLATE 3 OF 7

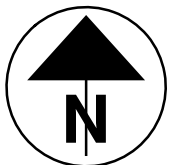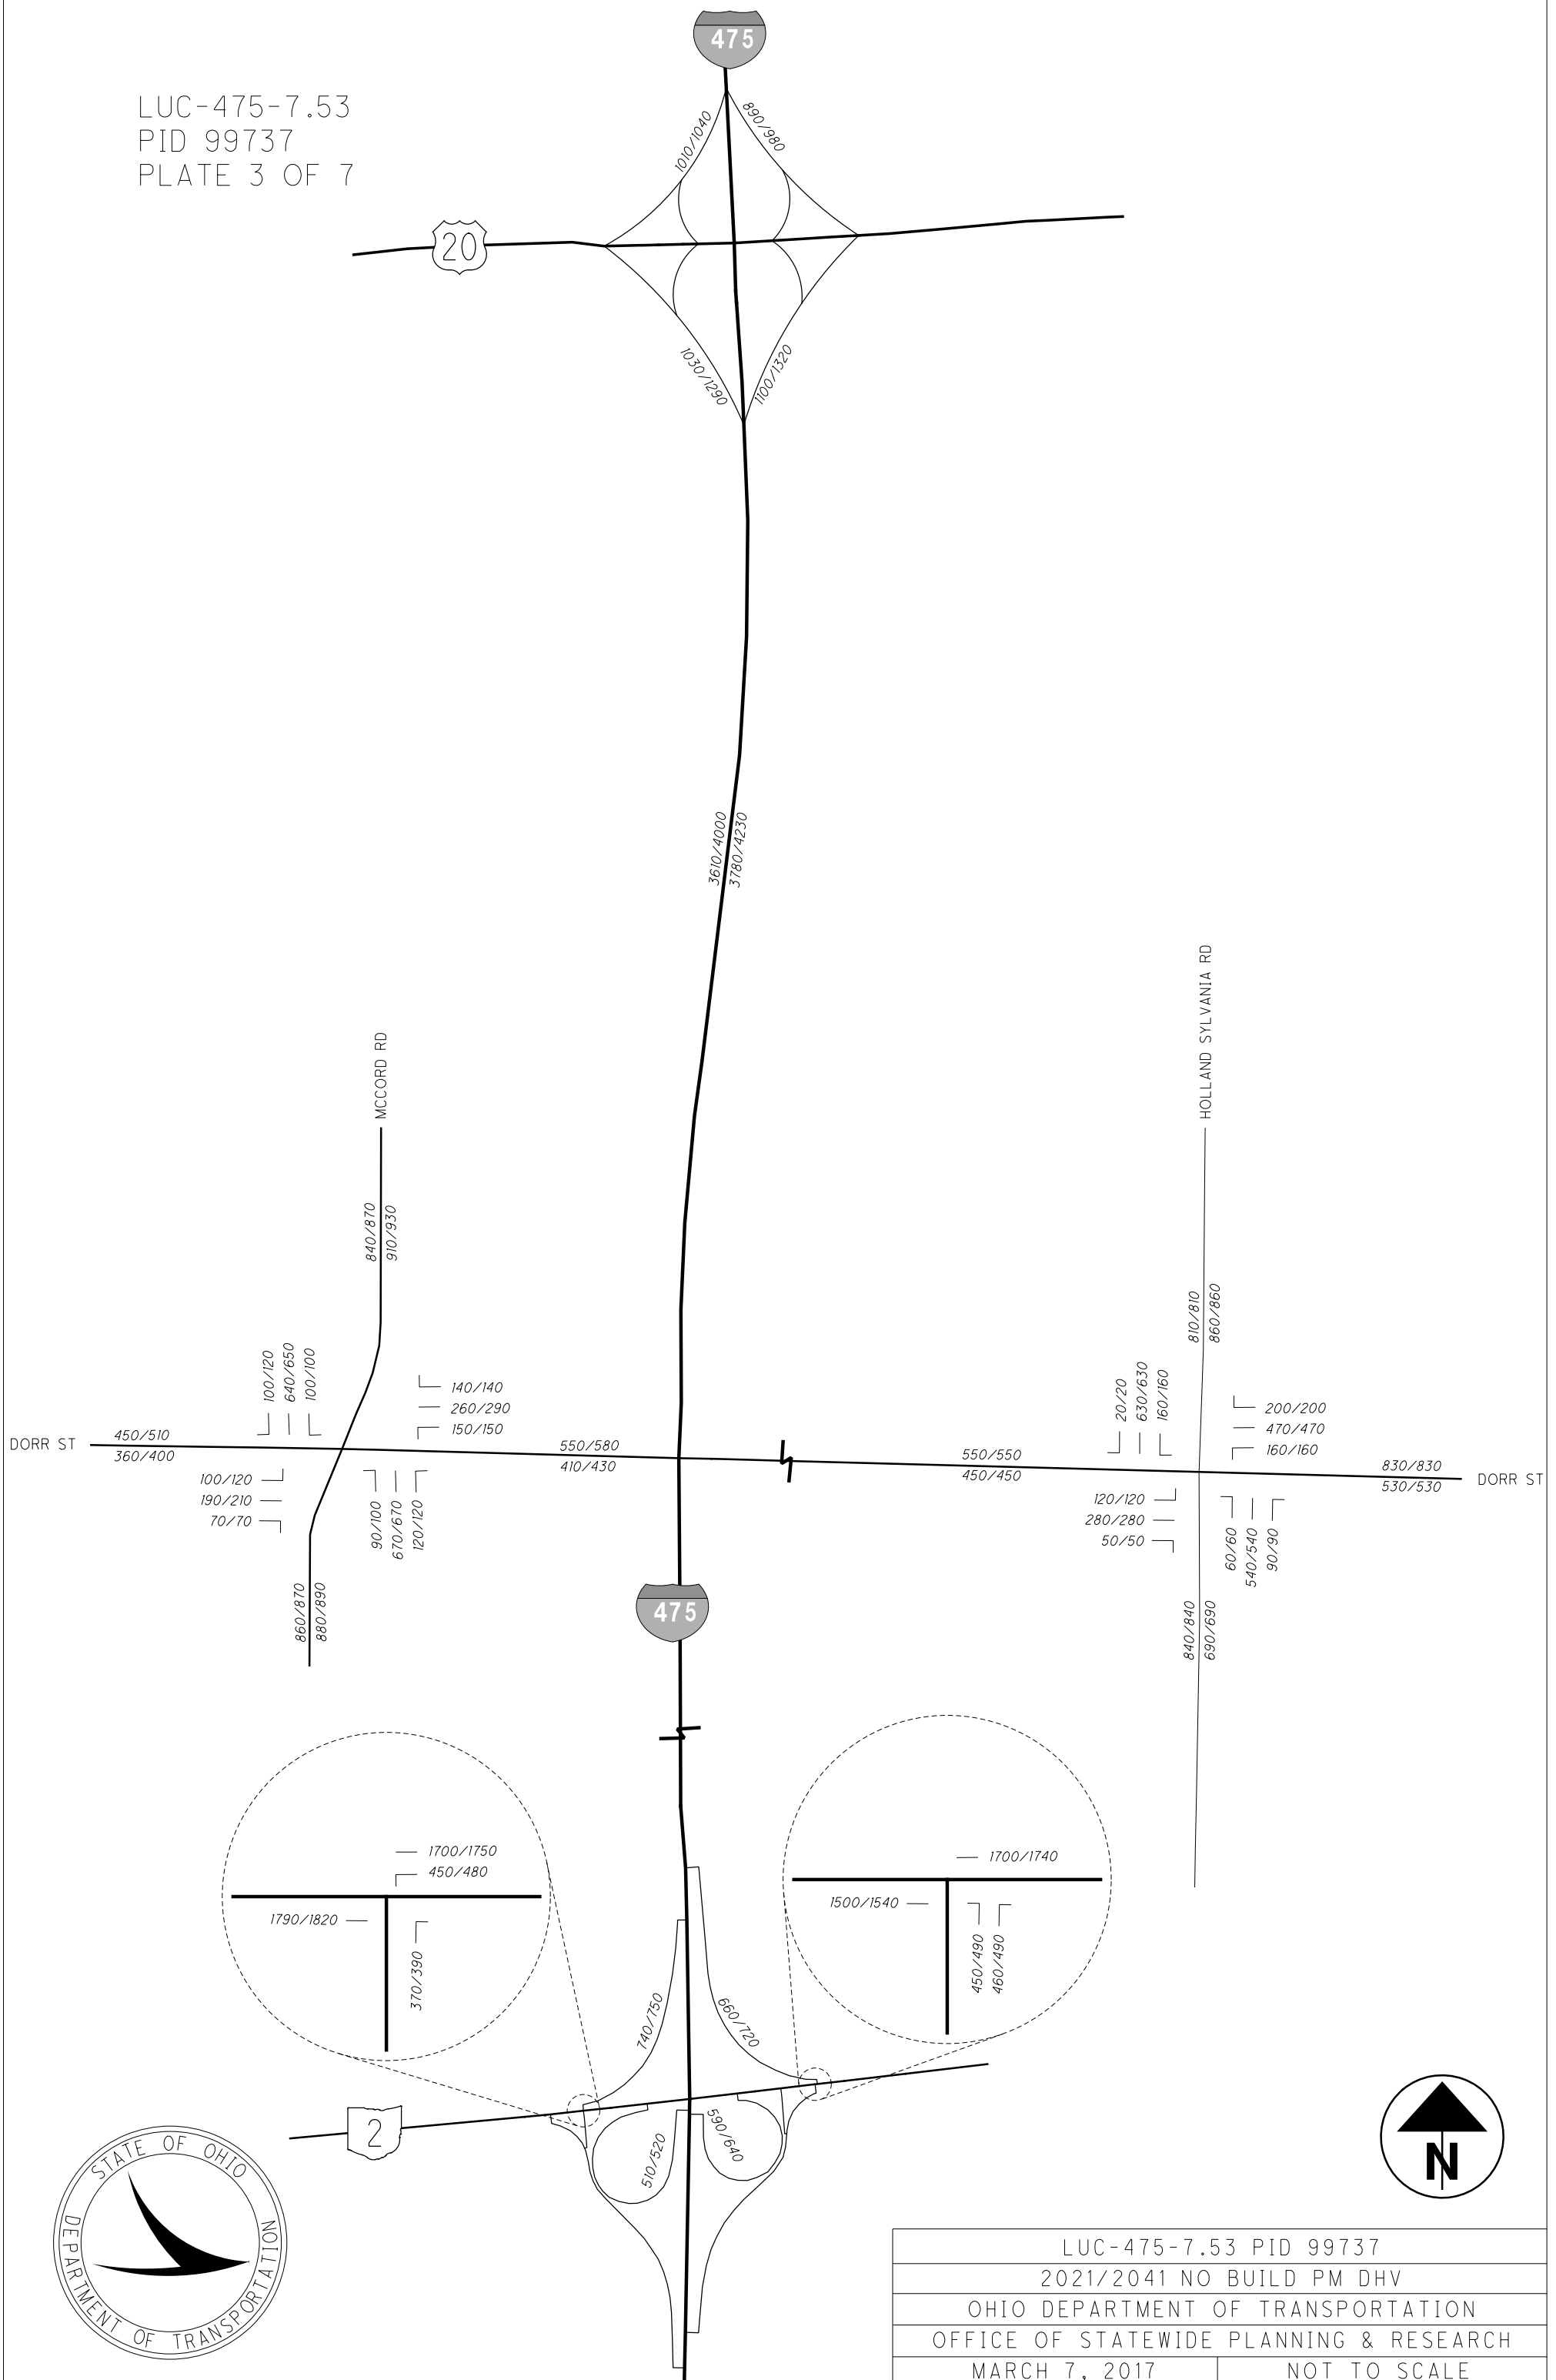


LUC-475-7.53 PID 99737	
2021/2041 NO BUILD PM DHV	
OHIO DEPARTMENT OF TRANSPORTATION	
OFFICE OF STATEWIDE PLANNING & RESEARCH	
MARCH 7, 2017	NOT TO SCALE

LUC-475-7.53
 PID 99737
 PLATE 4 OF 7

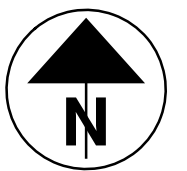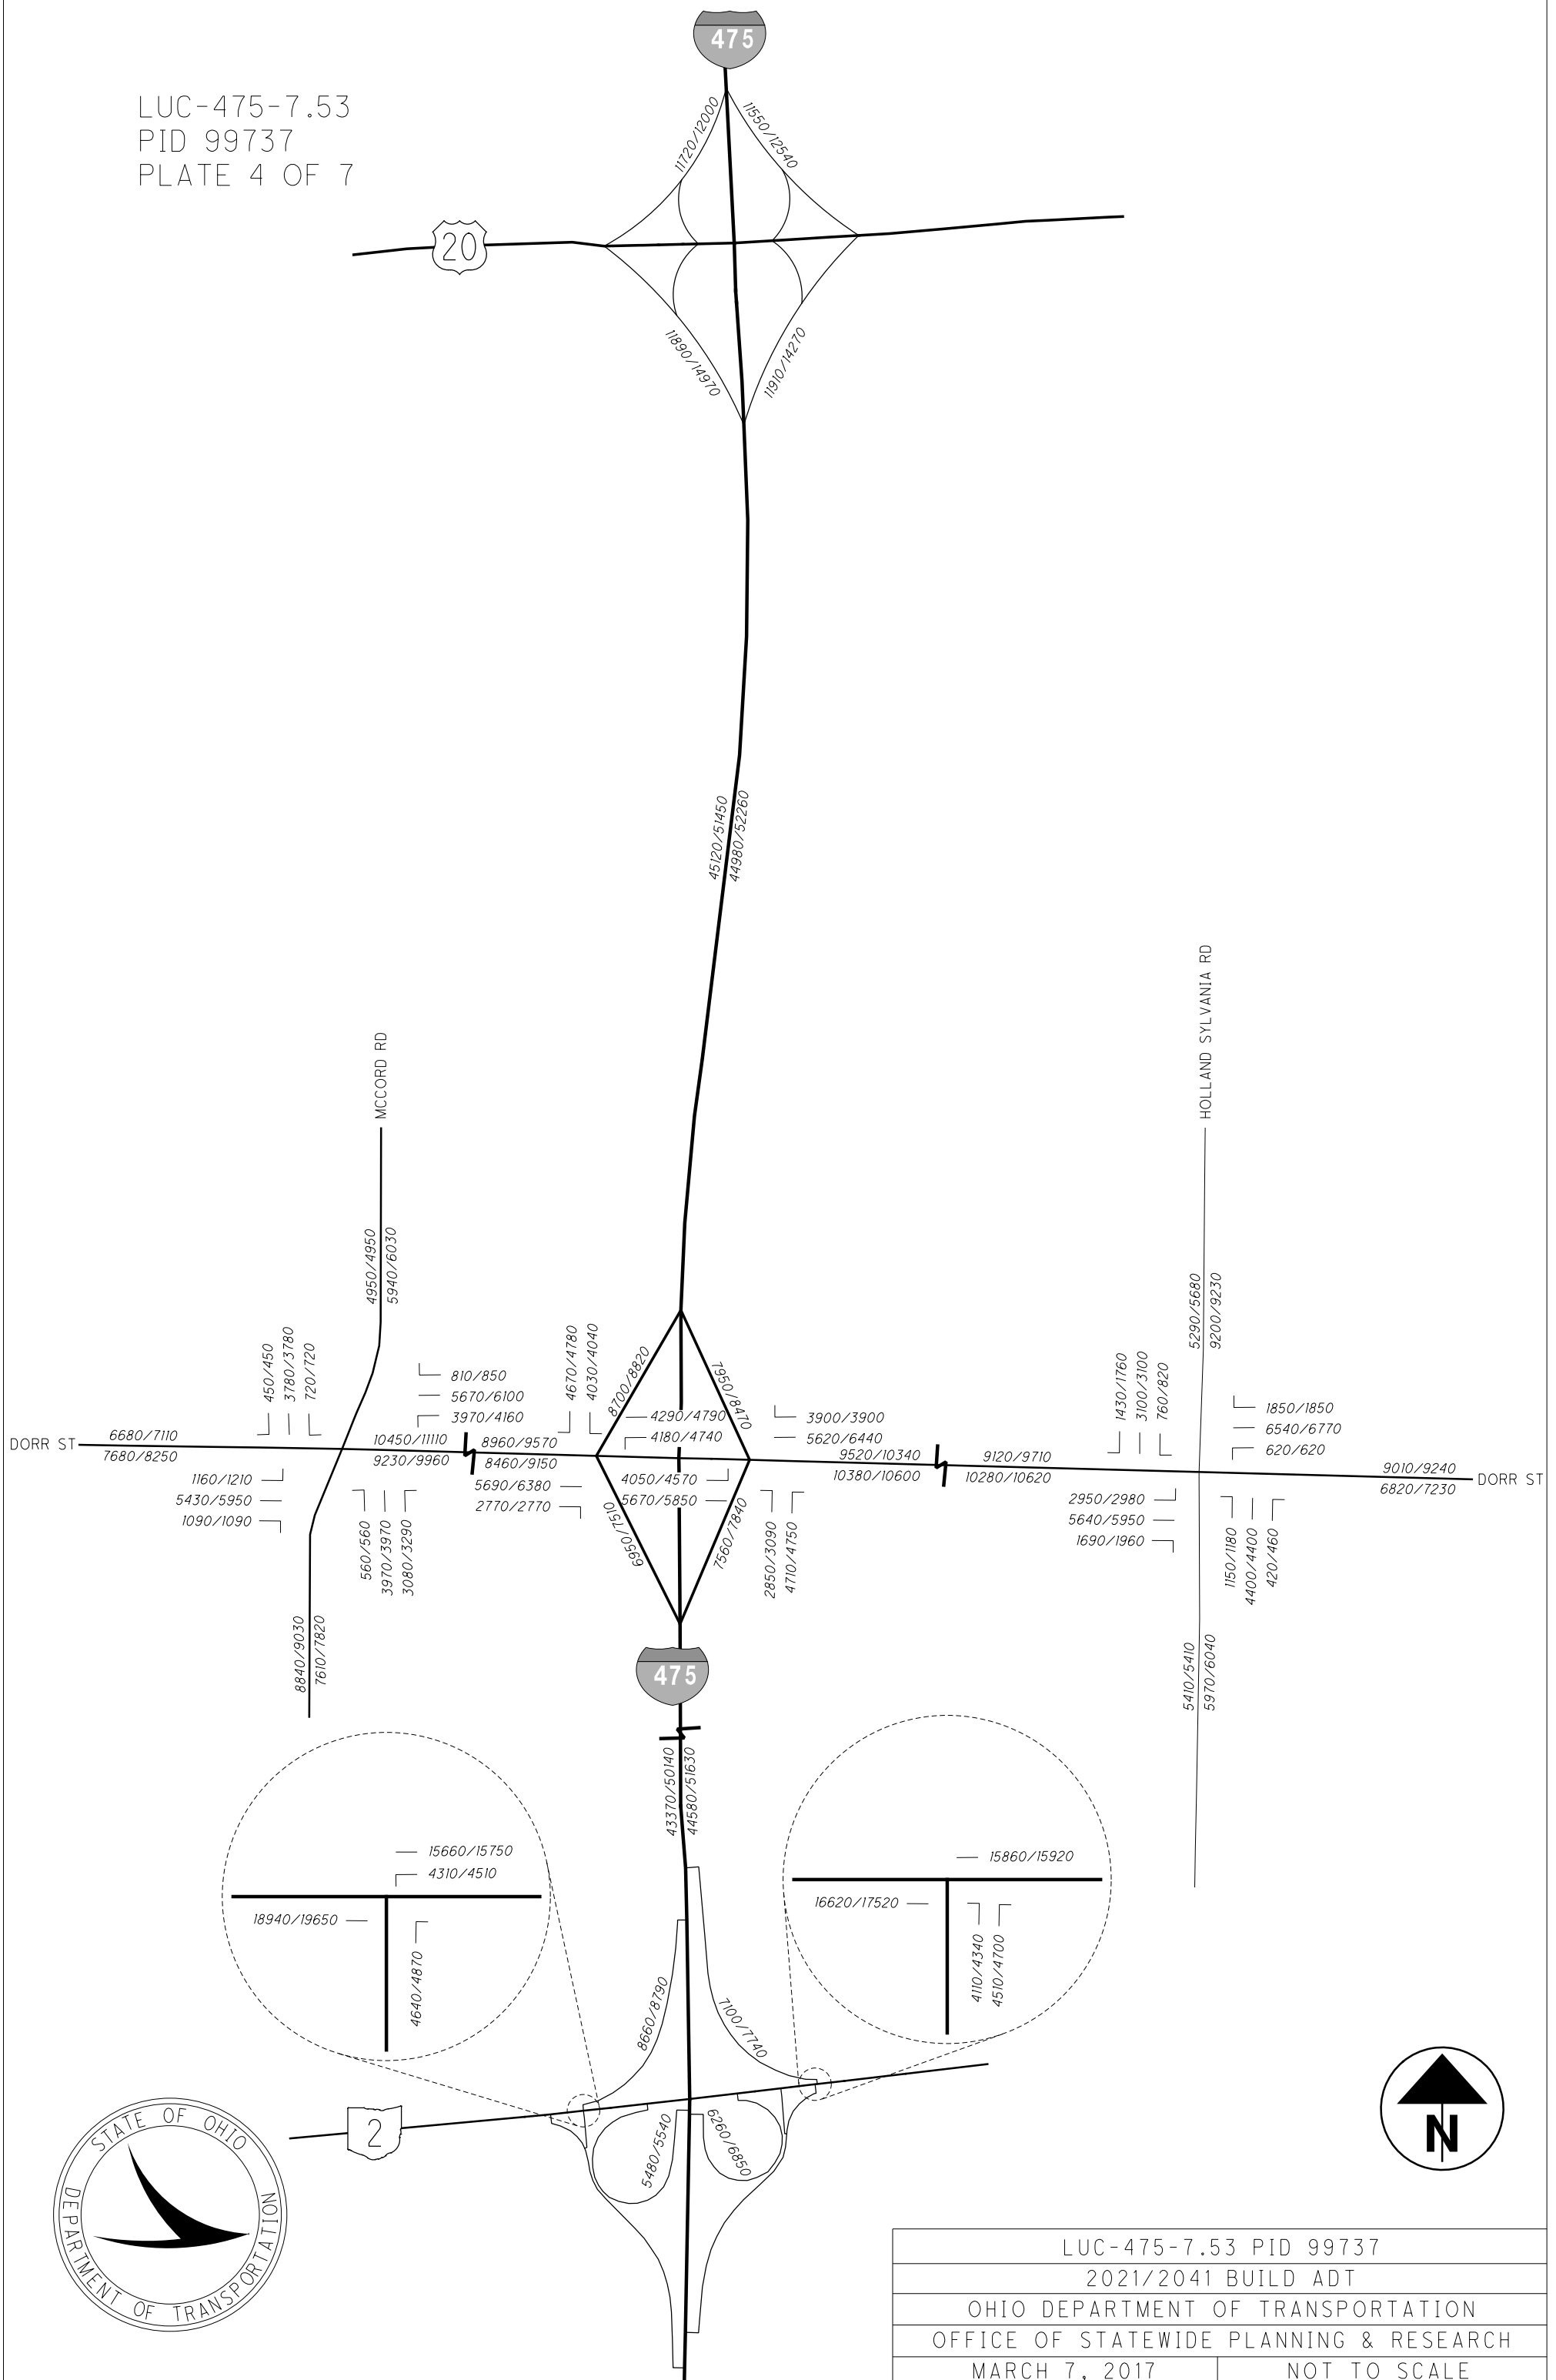



LUC-475-7.53 PID 99737	
2021/2041 BUILD ADT	
OHIO DEPARTMENT OF TRANSPORTATION	
OFFICE OF STATEWIDE PLANNING & RESEARCH	
MARCH 7, 2017	NOT TO SCALE

LUC-475-7.53
 PID 99737
 PLATE 5 OF 7

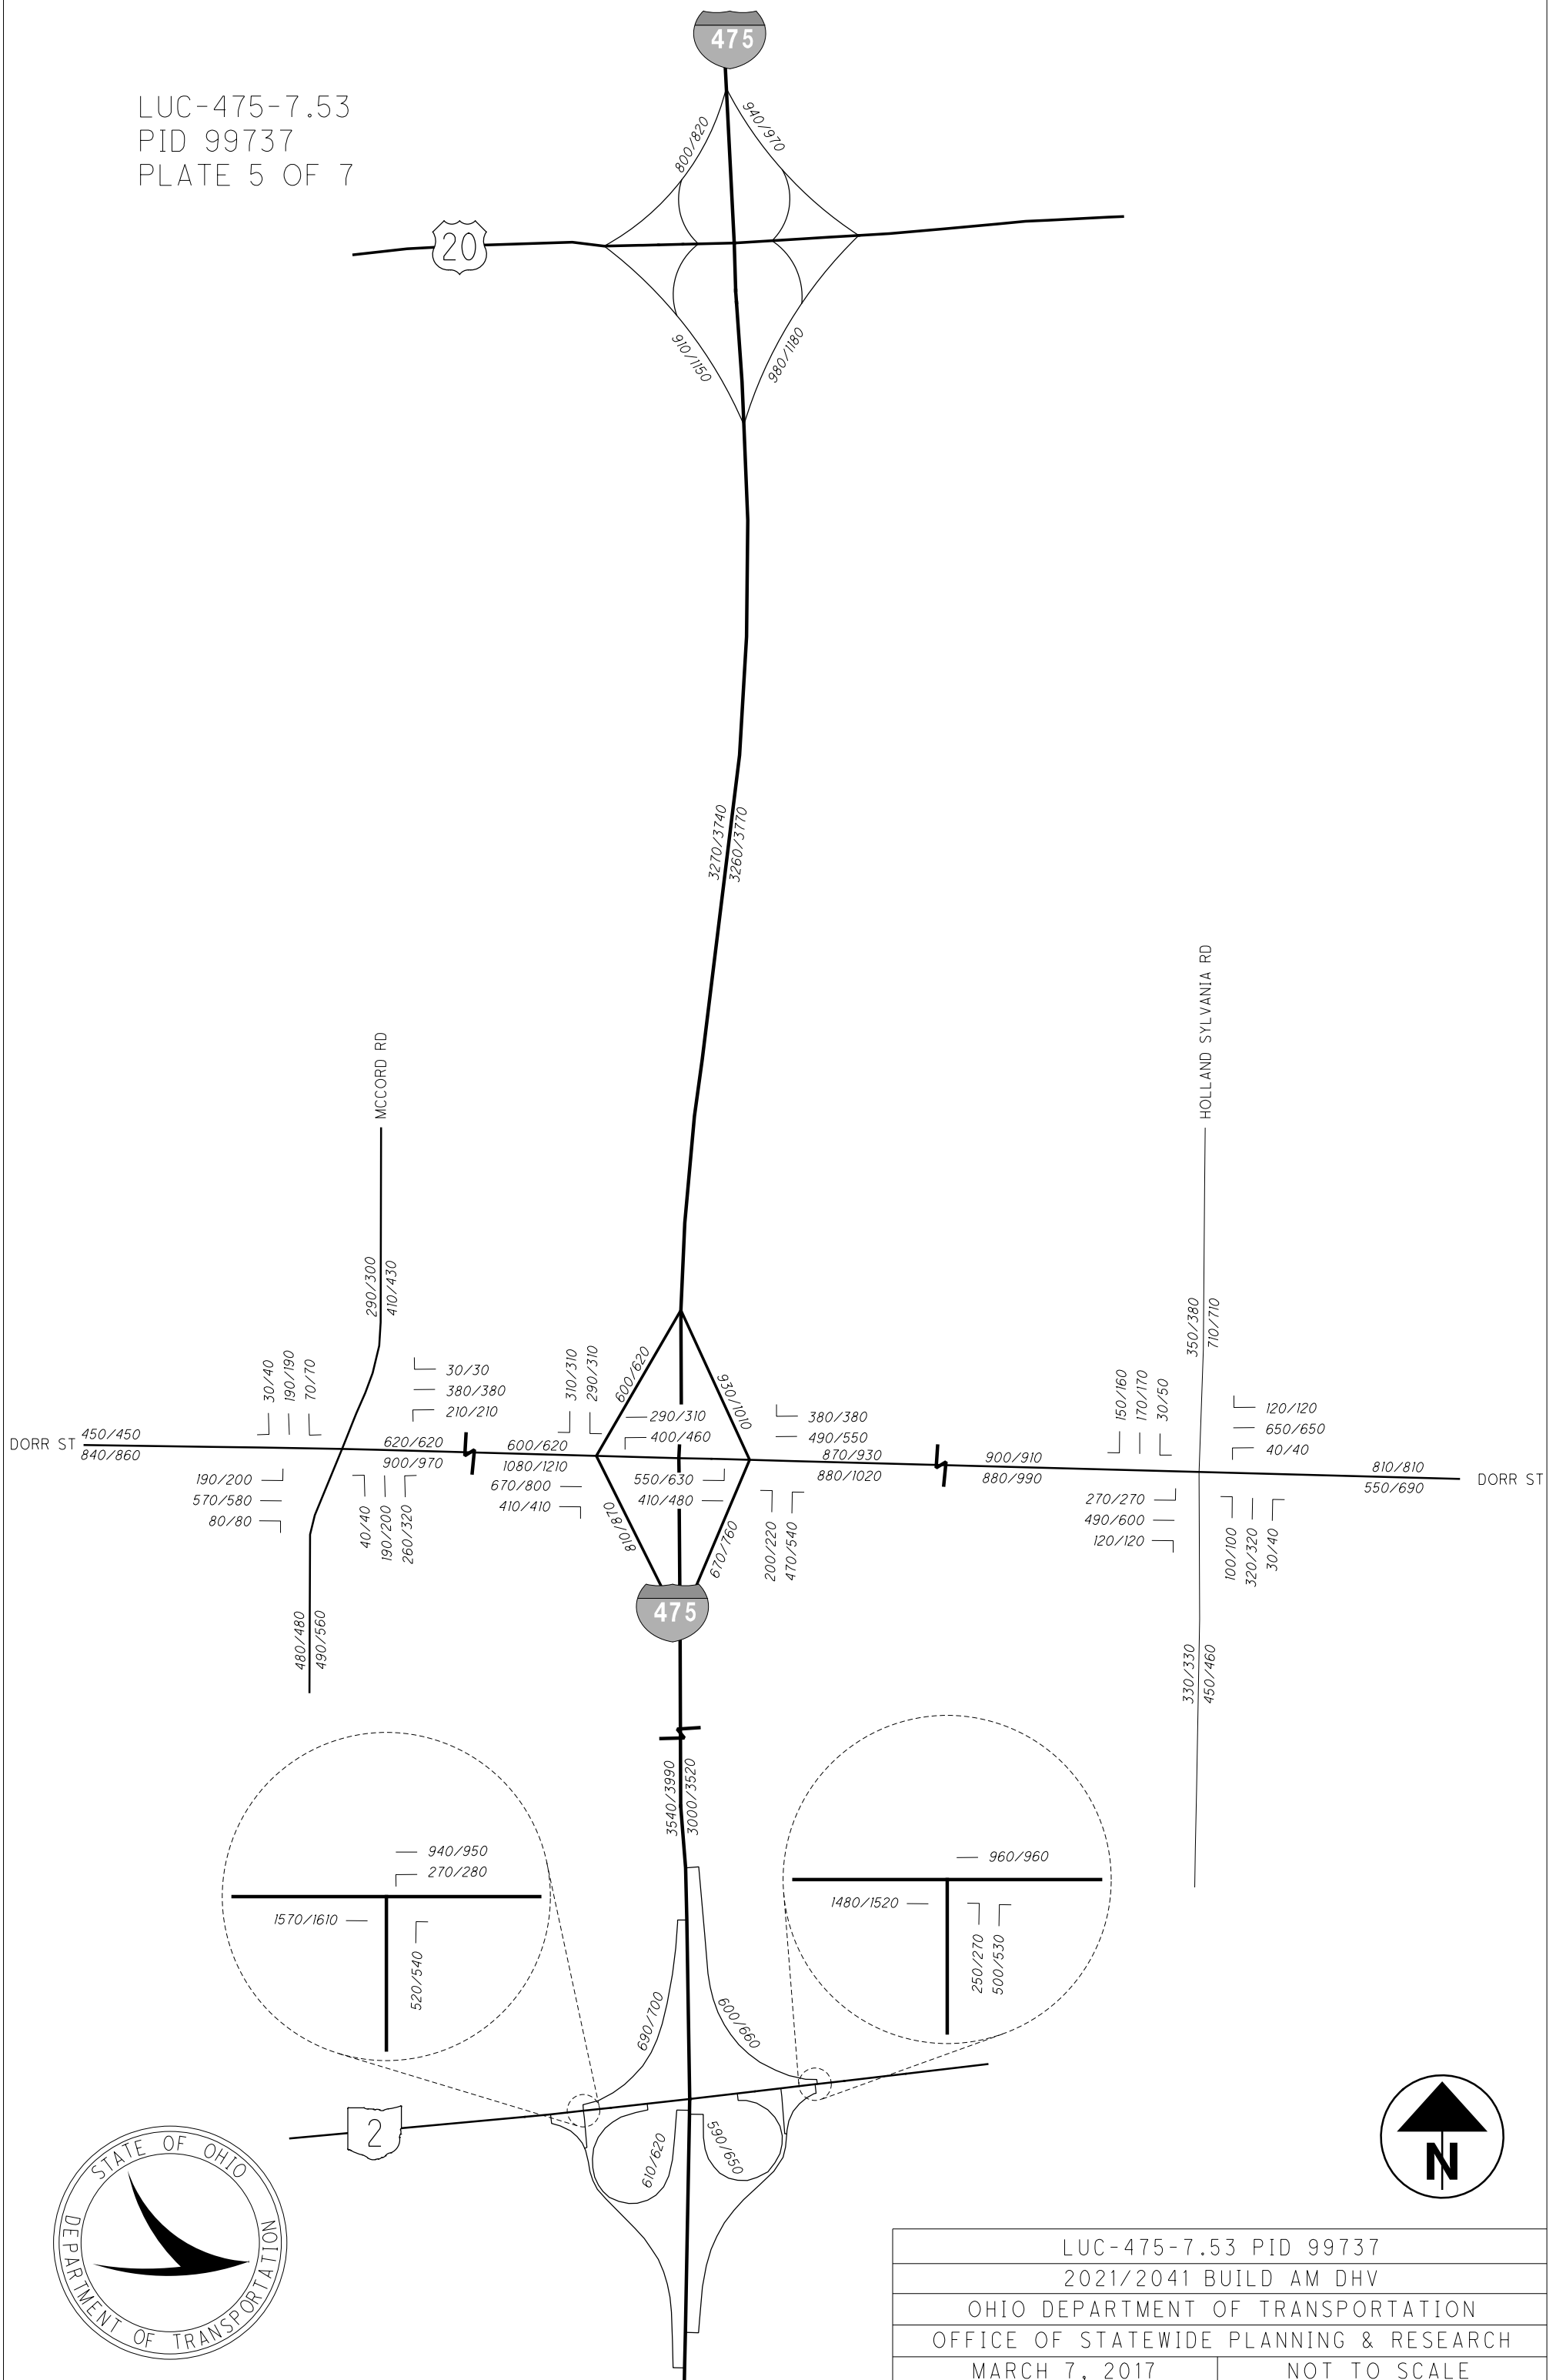



LUC-475-7.53 PID 99737	
2021/2041 BUILD AM DHV	
OHIO DEPARTMENT OF TRANSPORTATION	
OFFICE OF STATEWIDE PLANNING & RESEARCH	
MARCH 7, 2017	NOT TO SCALE

LUC-475-7.53
 PID 99737
 PLATE 6 OF 7

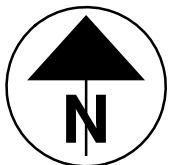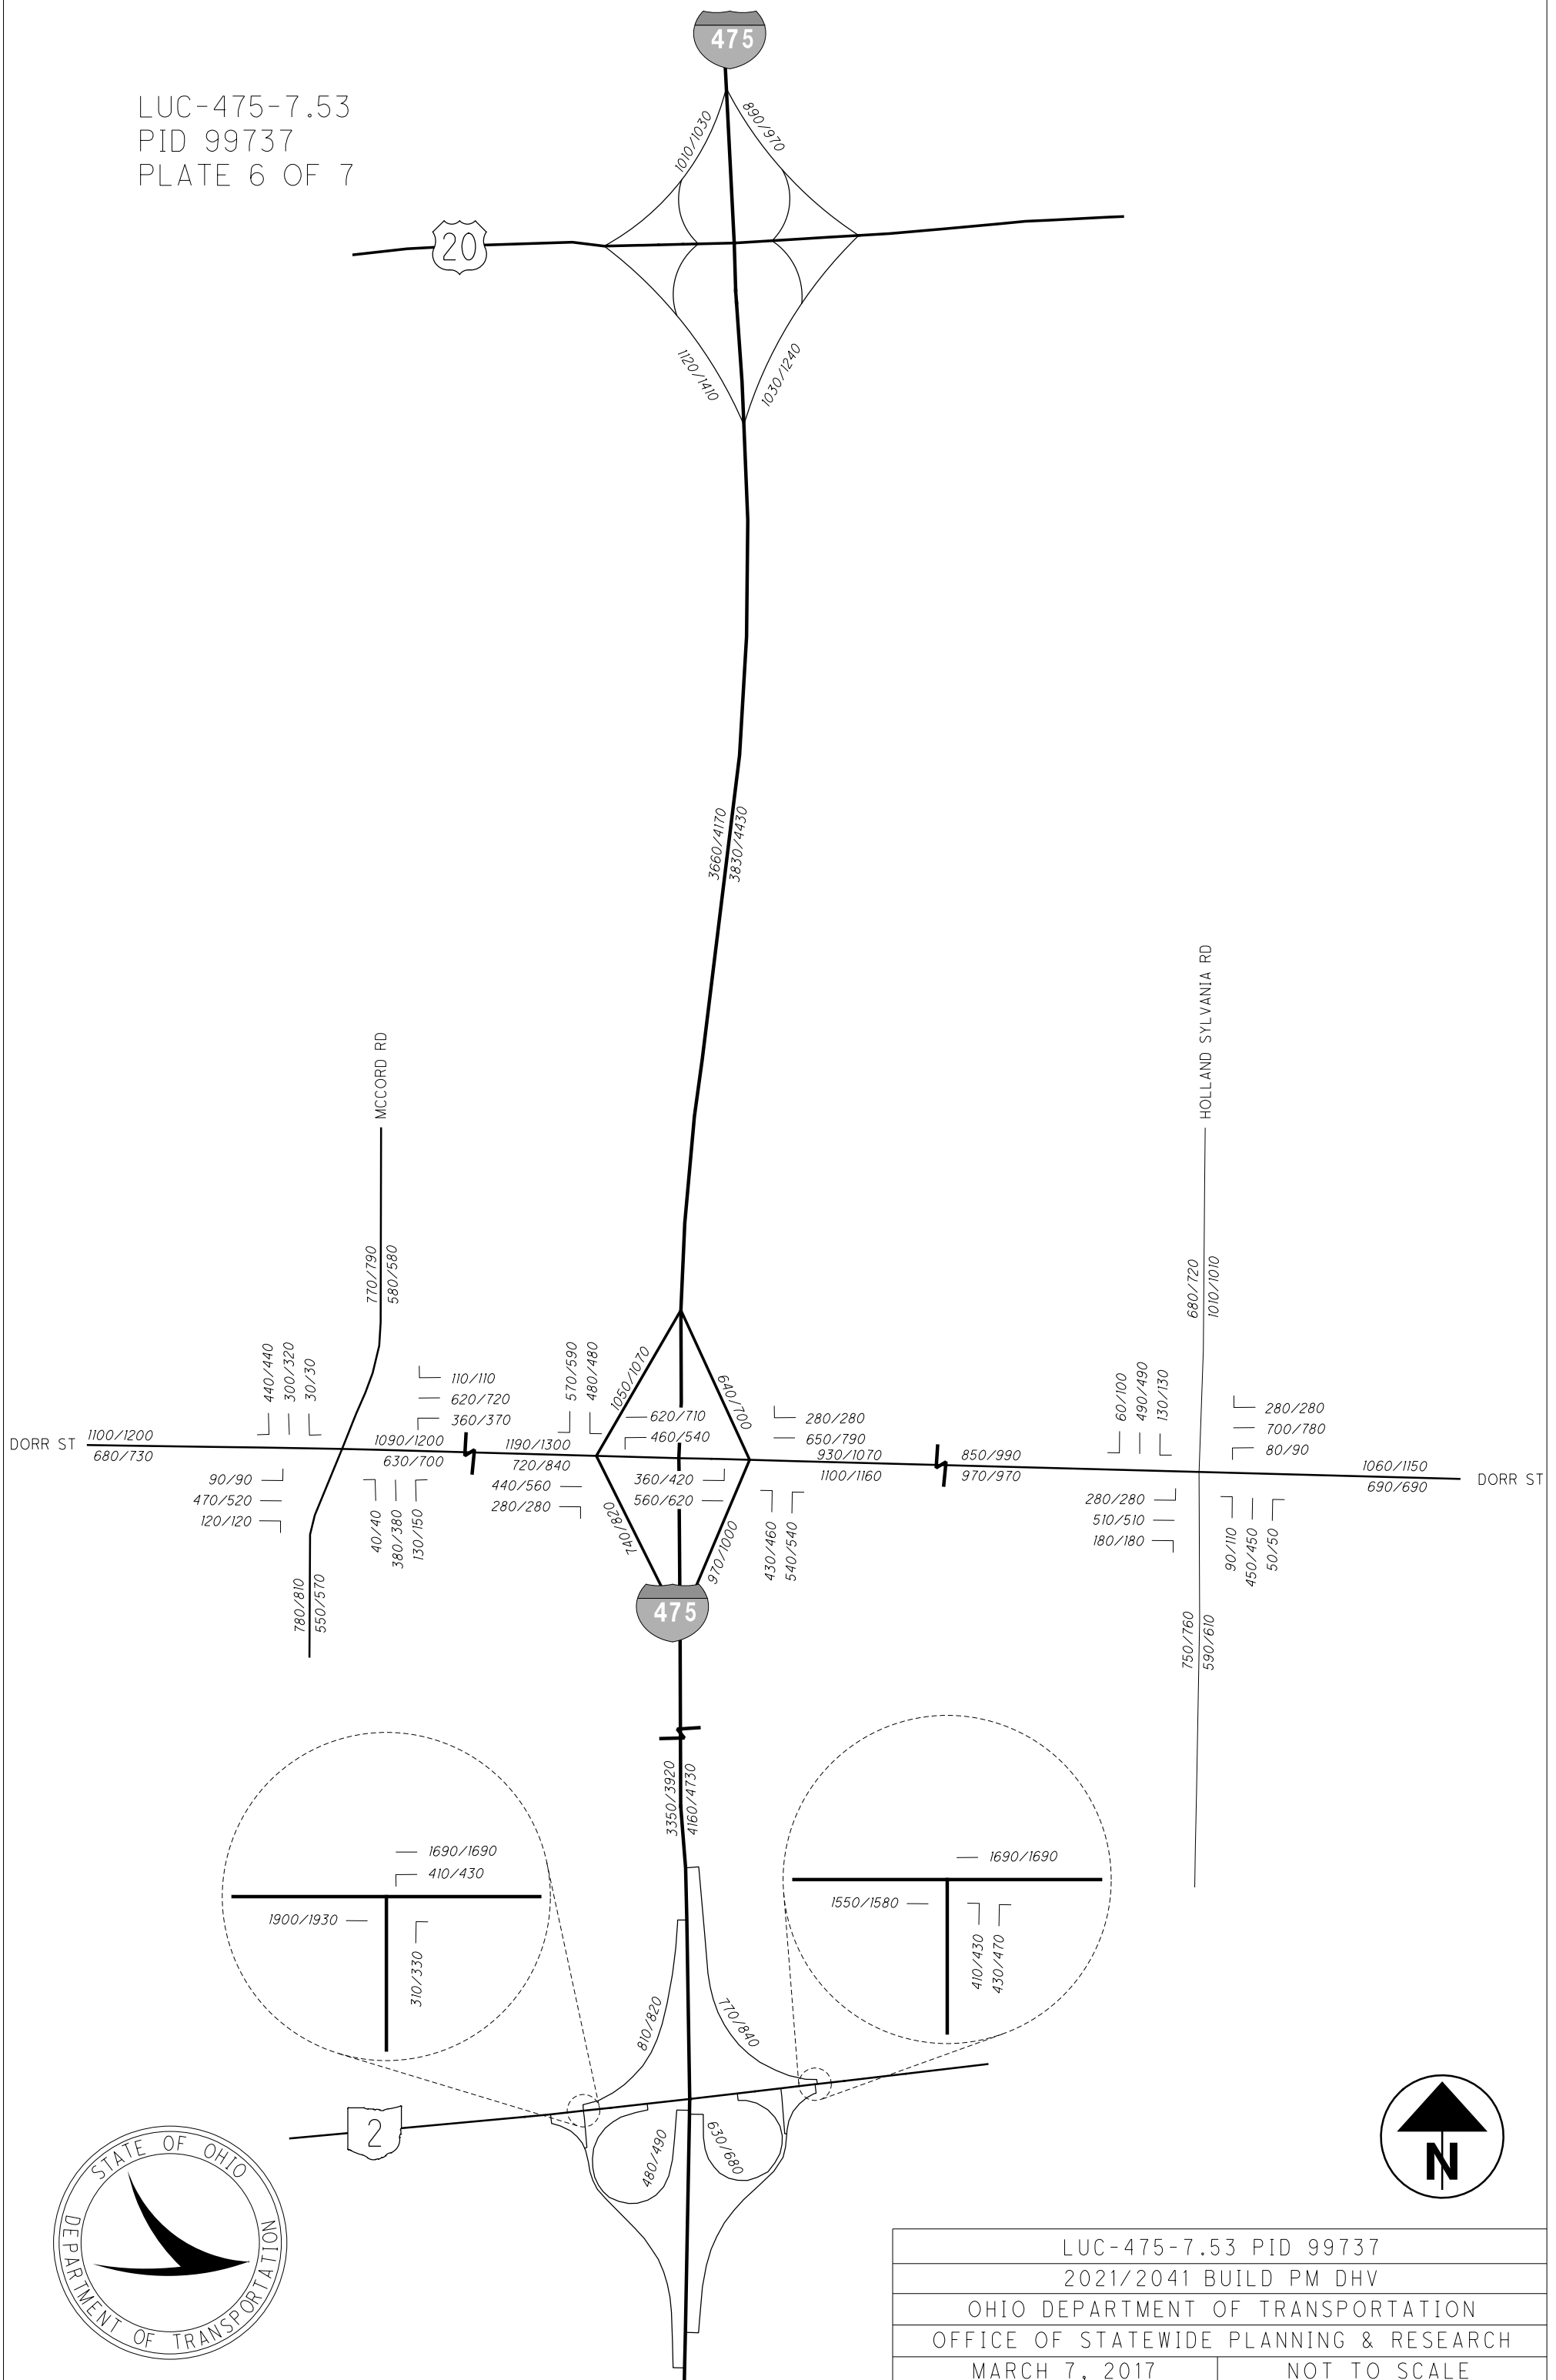

LUC-475-7.53 PID 99737	
2021/2041 BUILD PM DHV	
OHIO DEPARTMENT OF TRANSPORTATION	
OFFICE OF STATEWIDE PLANNING & RESEARCH	
MARCH 7, 2017	NOT TO SCALE

LUC-475-7.53
 PID 99737
 PLATE 7 OF 7

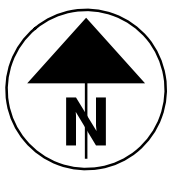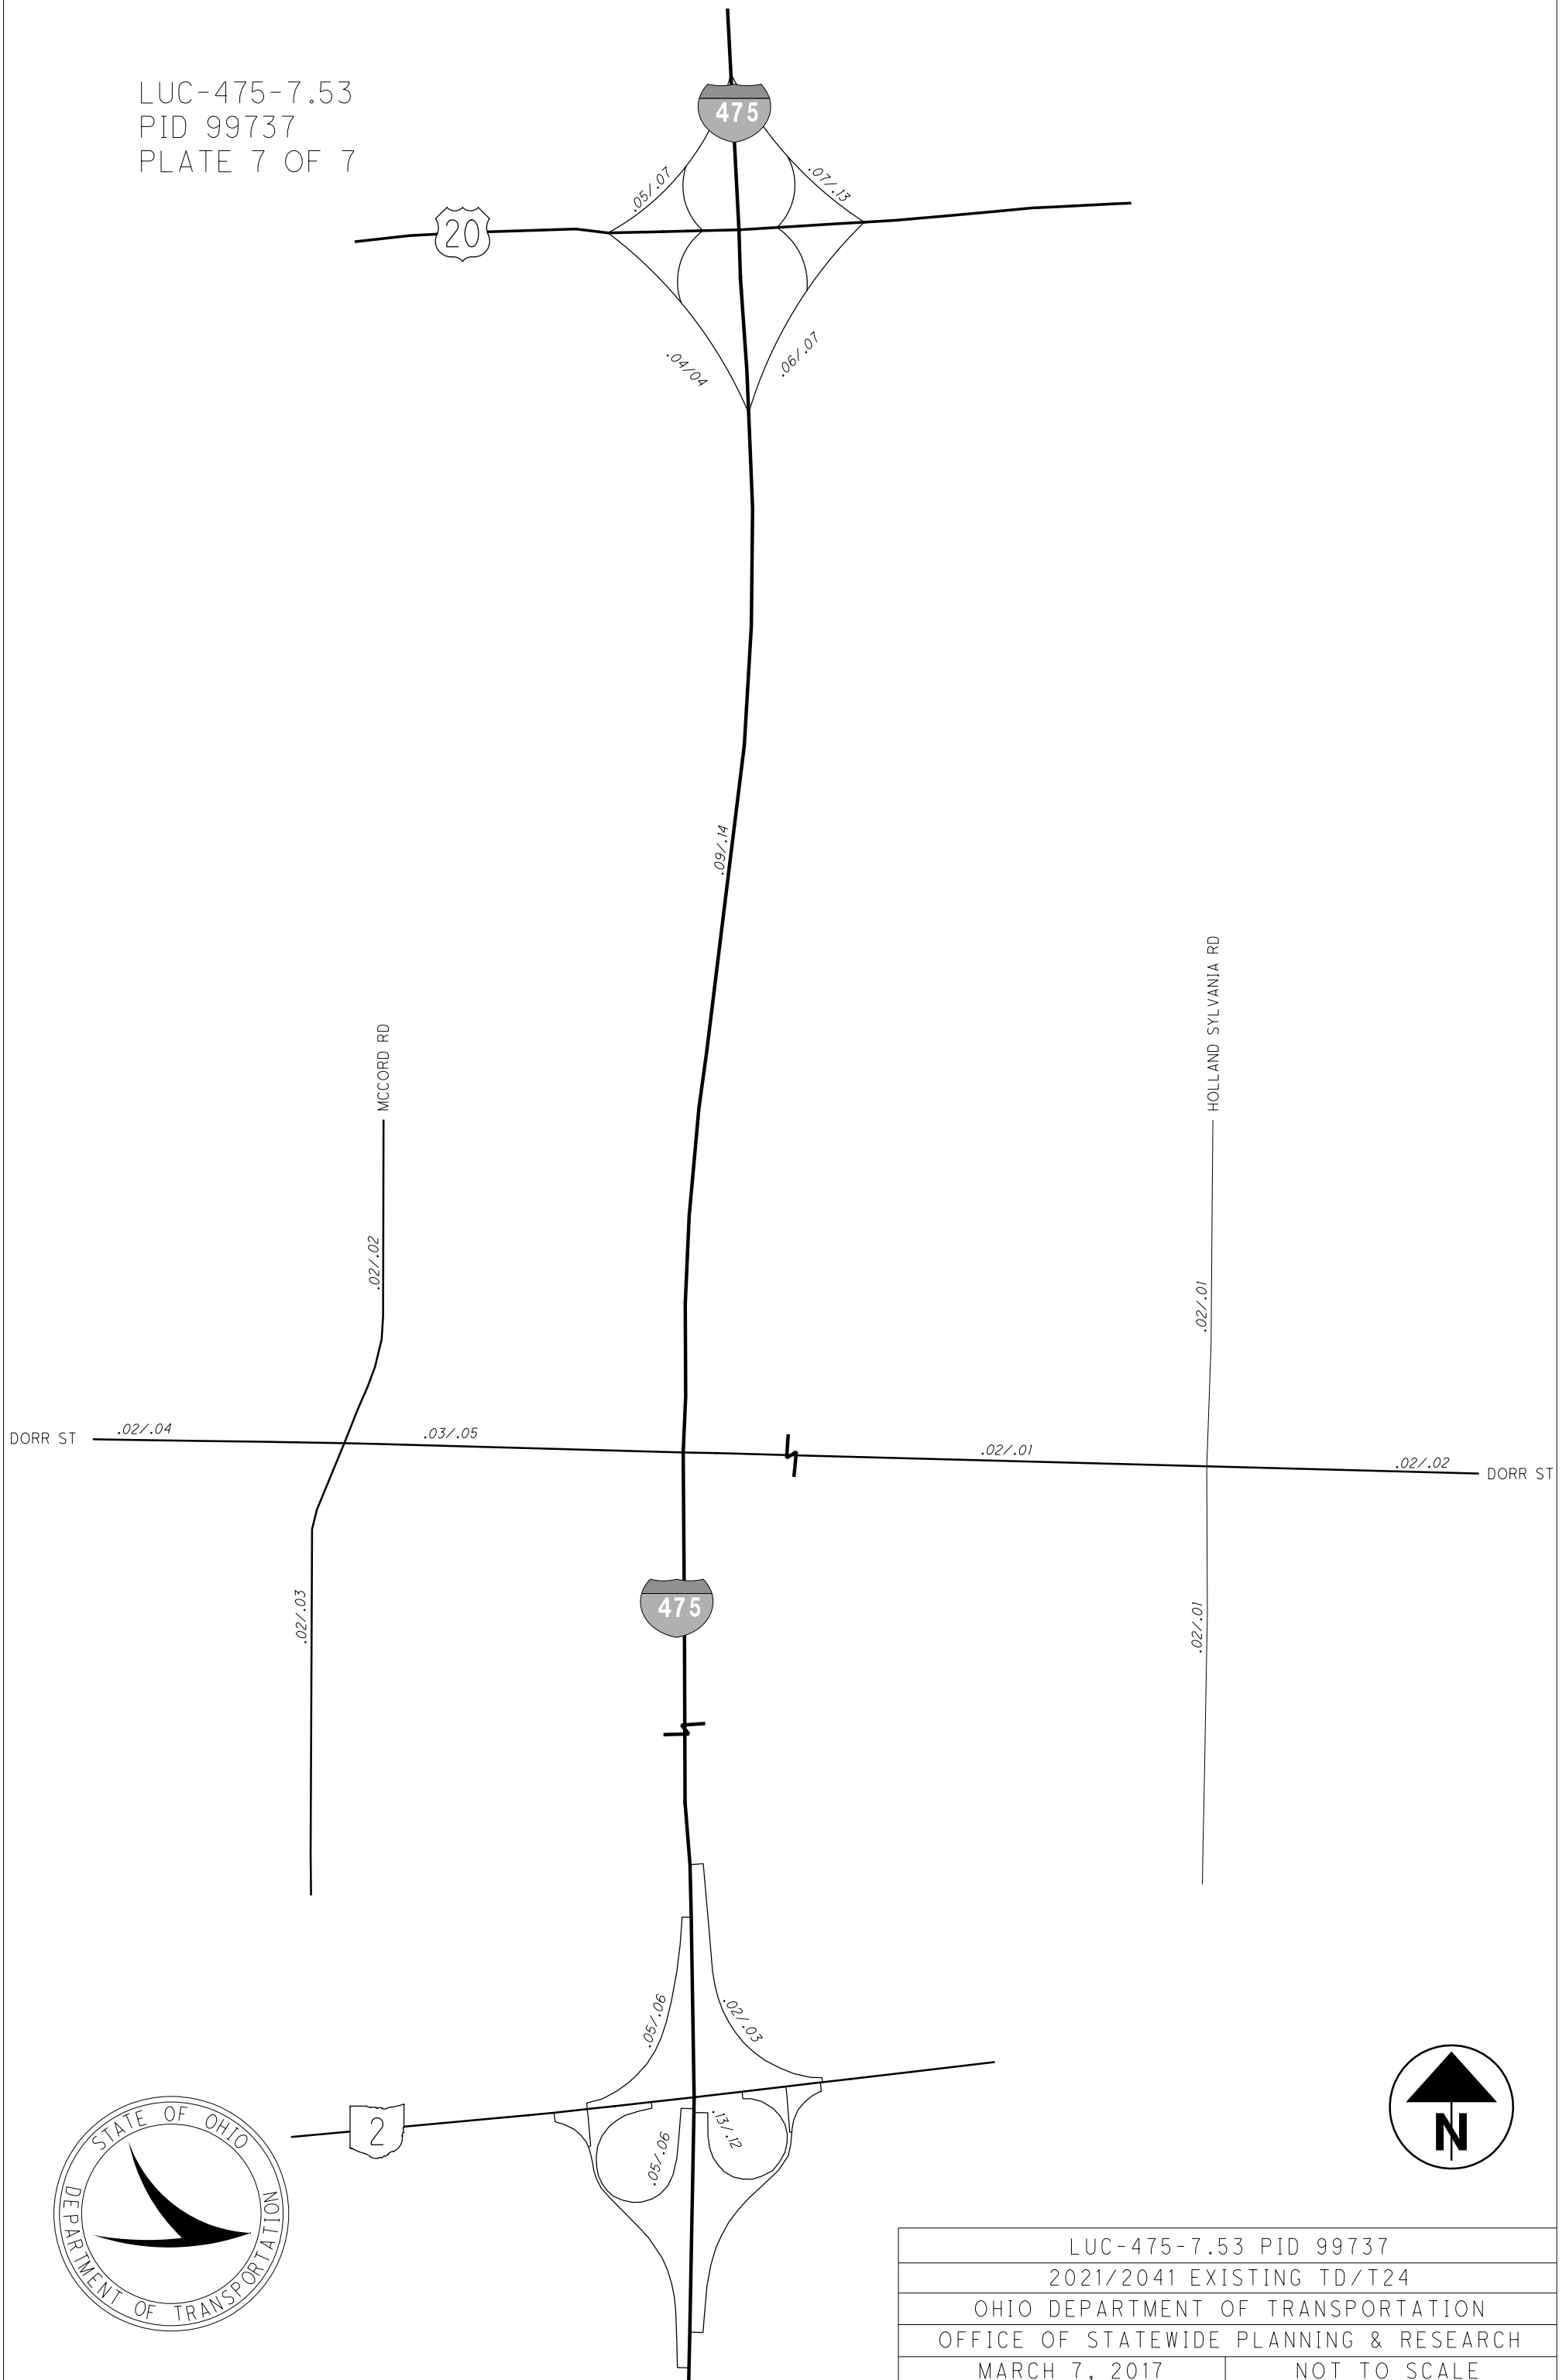

LUC-475-7.53 PID 99737	
2021/2041 EXISTING TD/T24	
OHIO DEPARTMENT OF TRANSPORTATION	
OFFICE OF STATEWIDE PLANNING & RESEARCH	
MARCH 7, 2017	NOT TO SCALE